


Diagrams

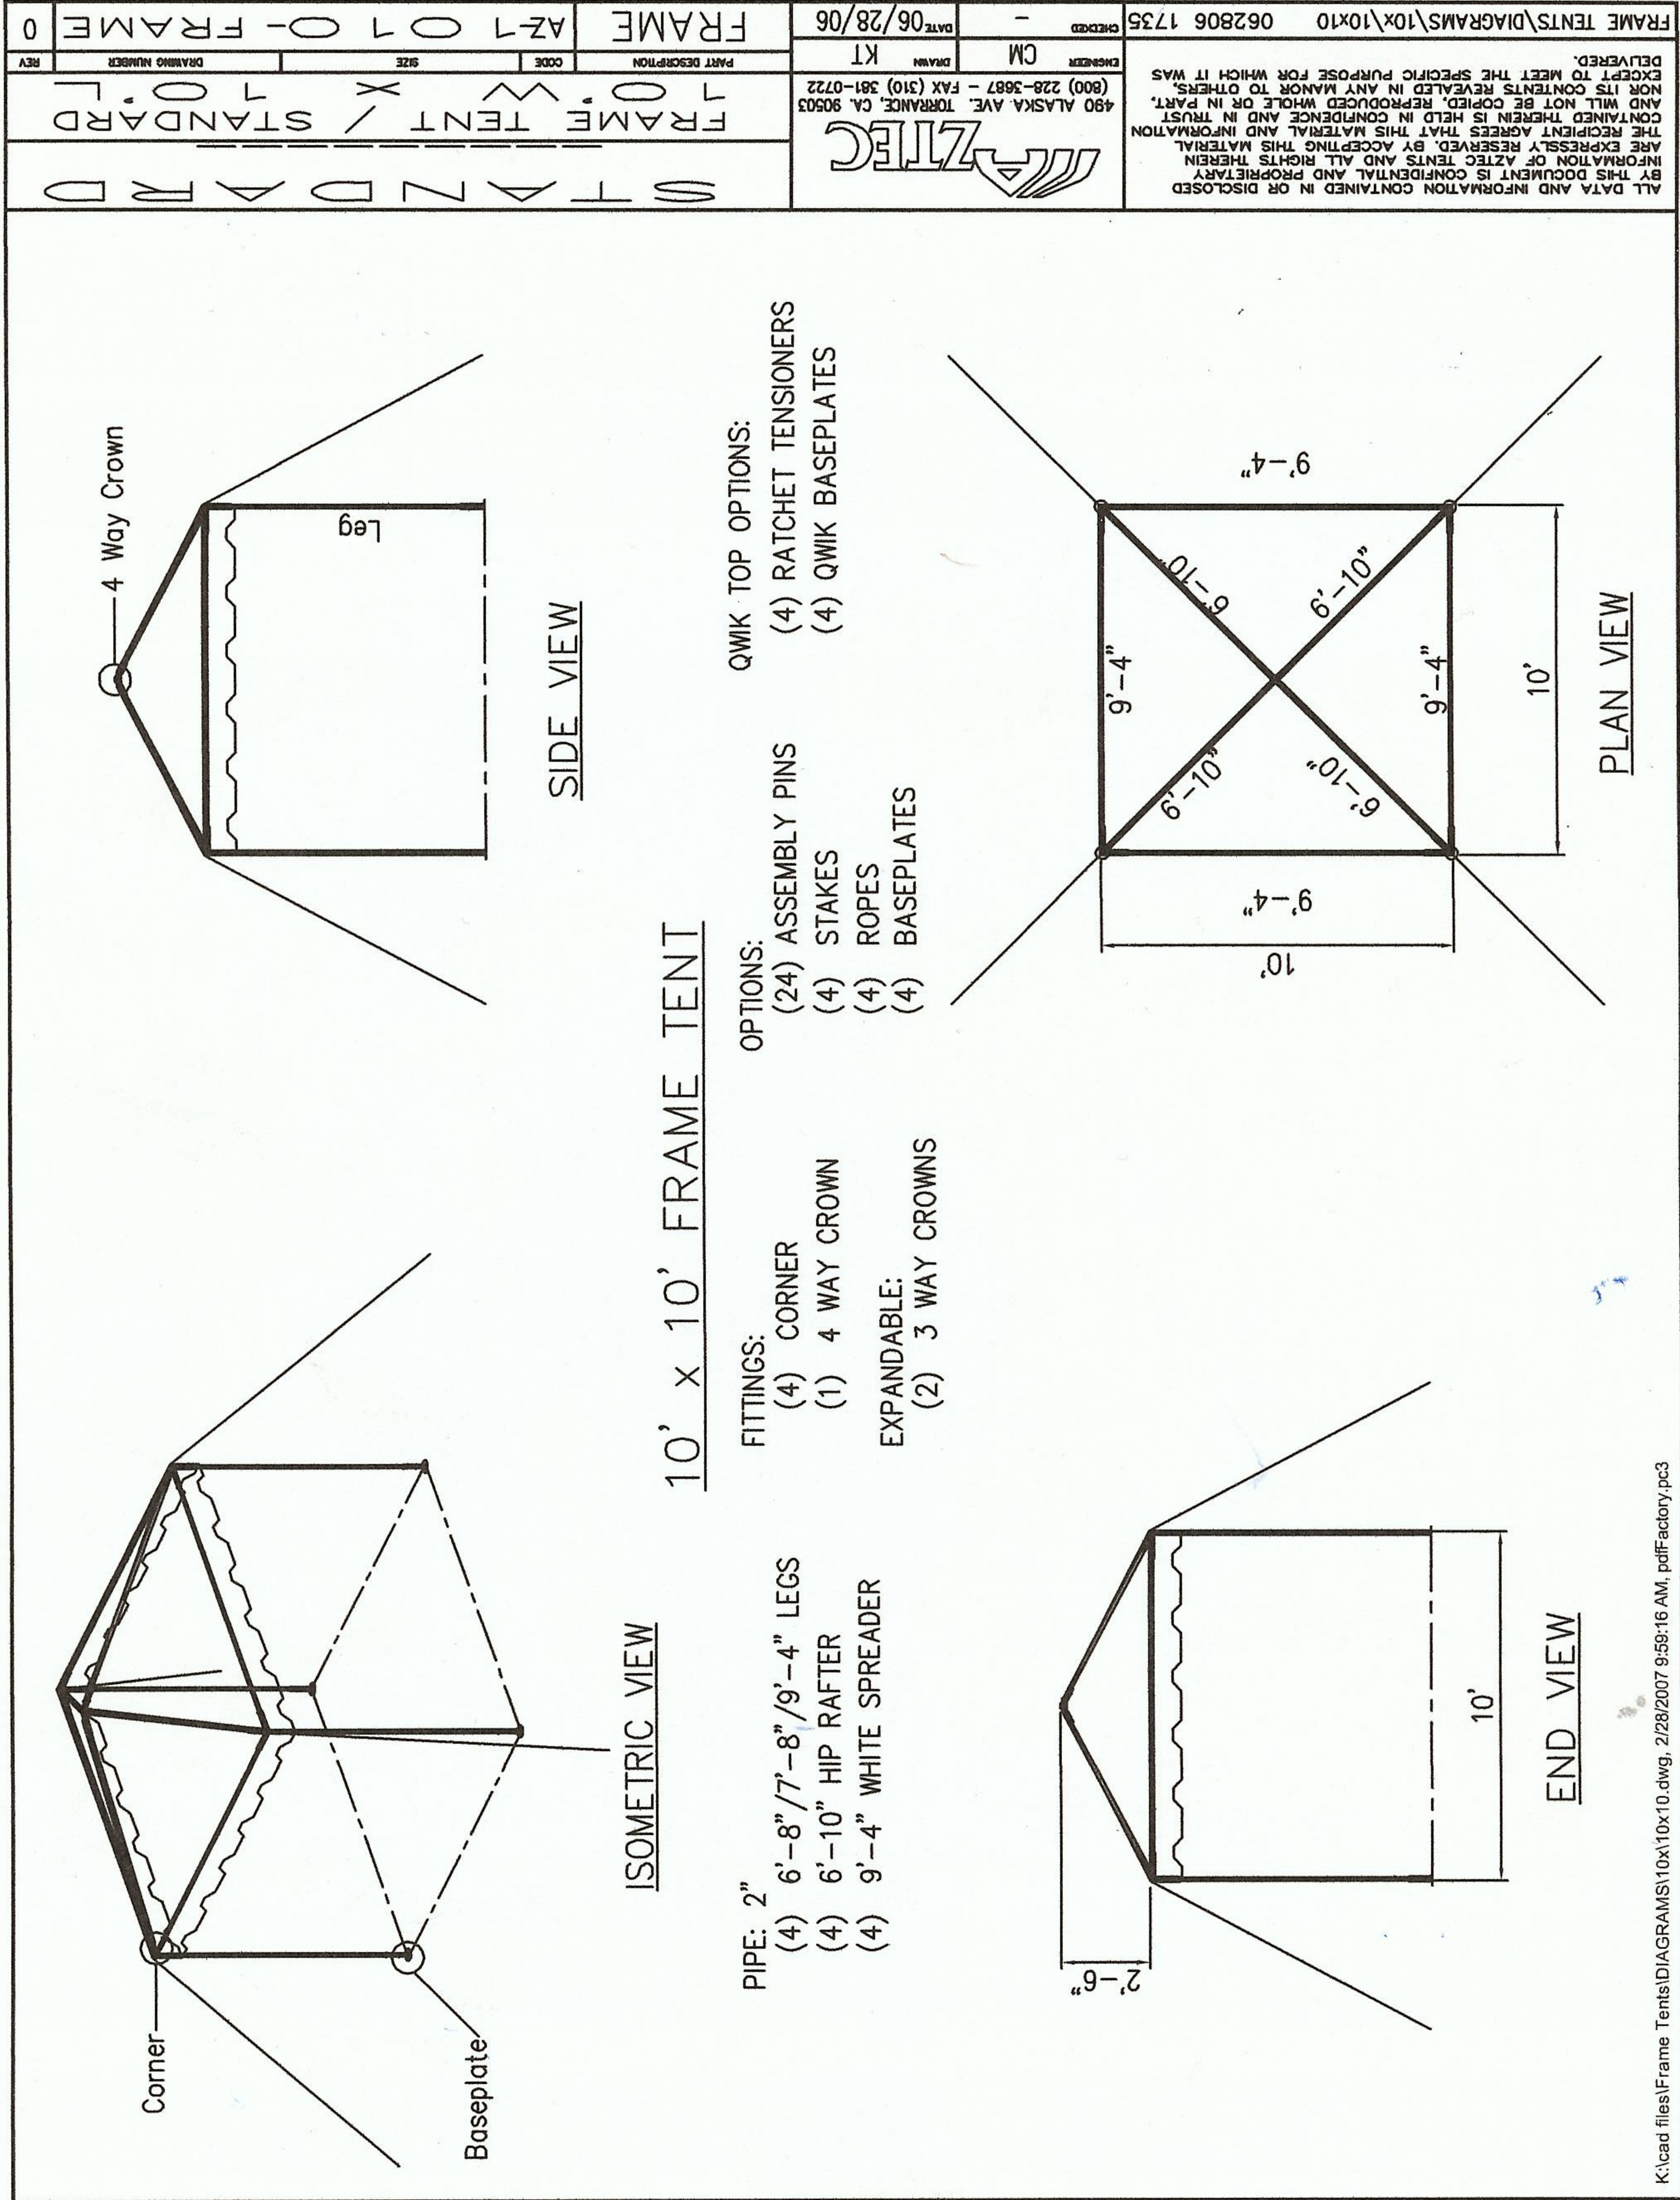

STANDARD		FRAME TENT / STANDARD		KT		CM	06/28/06	062806 1735	FRAME TENTS\DIAGRAMS\10x10x10
REV	DRAWING NUMBER	SIZE	CODE	PART DESCRIPTION	DATE	ENGINEER	CHECKED	DATE	PROJECT
0				FRAME TENT / STANDARD	06/28/06	CM			062806 1735

490 ALASKA AVE. TORRANCE, CA. 90503
 (800) 228-3687 - FAX (310) 381-0722
AZTEC

ALL DATA AND INFORMATION CONTAINED IN OR DISCLOSED BY THIS DOCUMENT IS CONFIDENTIAL AND PROPRIETARY INFORMATION OF AZTEC TENTS AND ALL RIGHTS THEREIN ARE EXPRESSLY RESERVED. BY ACCEPTING THIS MATERIAL THE RECIPIENT AGREES THAT THIS MATERIAL AND INFORMATION CONTAINED THEREIN IS HELD IN CONFIDENCE AND IN TRUST AND WILL NOT BE COPIED, REPRODUCED WHOLE OR IN PART, EXCEPT TO MEET THE SPECIFIC PURPOSE FOR WHICH IT WAS DELIVERED.