


ISOMETRIC VIEW

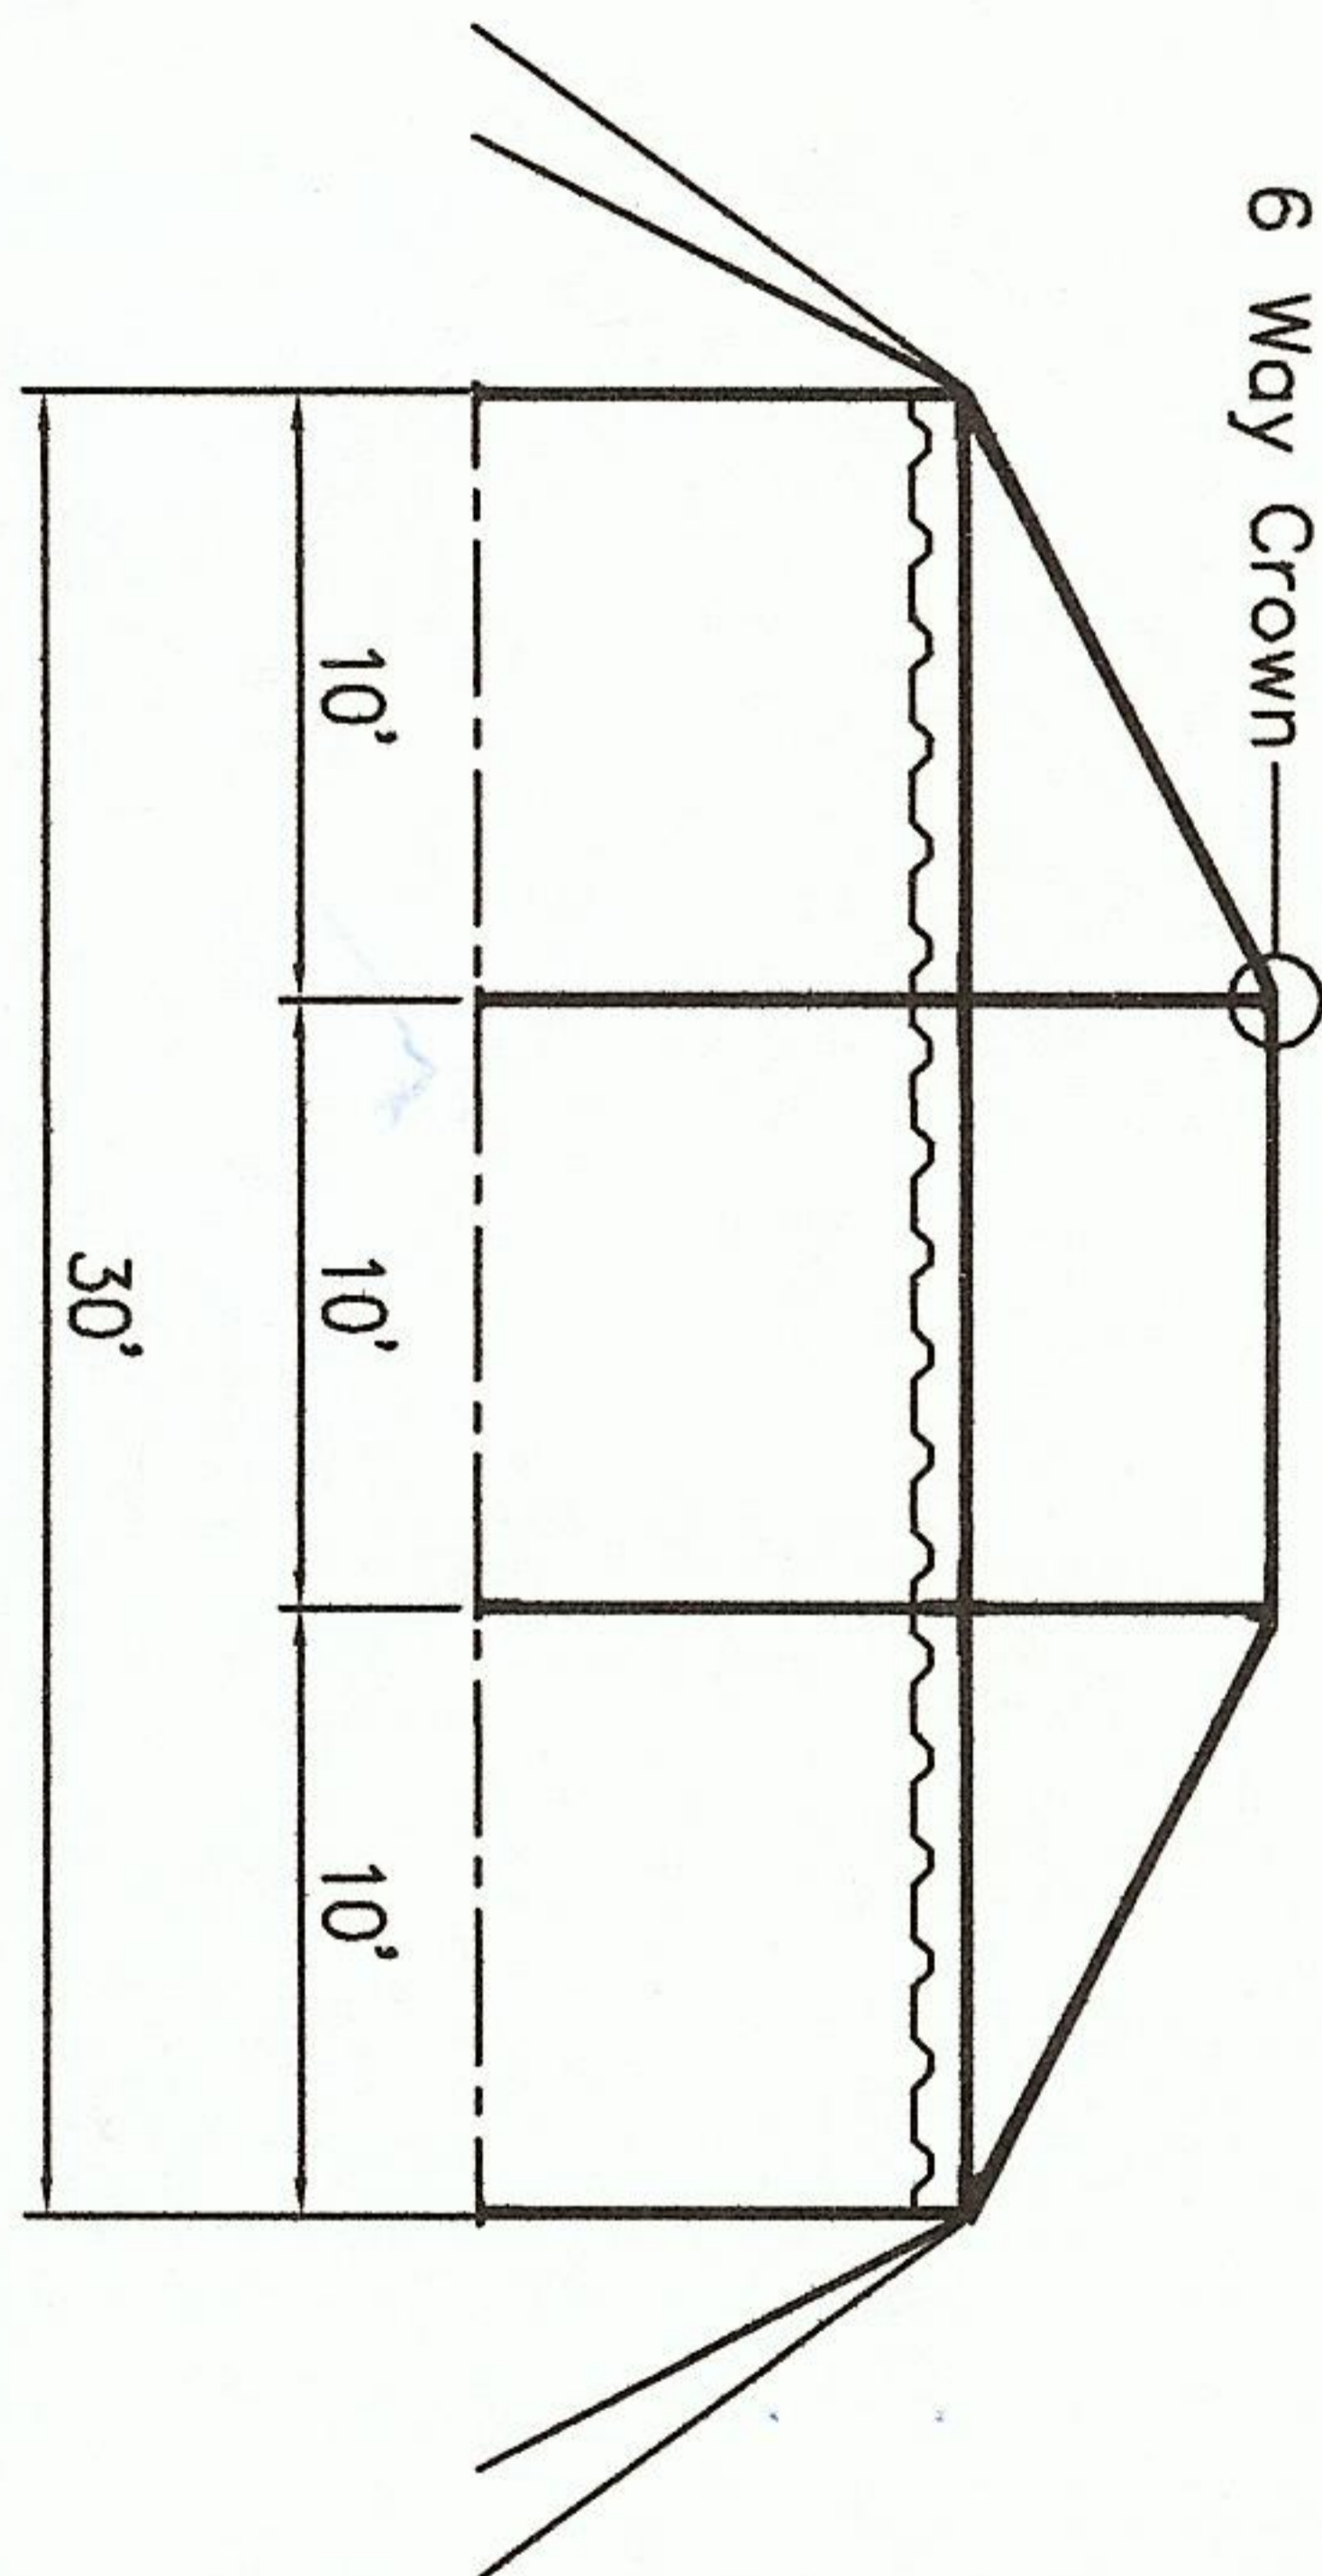

SIDE VIEW


20' x 30' FRAME TENT

- PIPE: 2"
- (10) 6'-8" / 7'-8" / 9'-4" LEGS
 - (4) 14'-4" HIP RAFTER
 - (11) 9'-4" SPREADER
 - (6) 10'-6" RAFTER


- FITTINGS:
- (4) CORNER
 - (2) 6 WAY CROWN
 - (6) TEES

- OPTIONS:
- (62) ASSEMBLY PINS
 - (10) STAKES
 - (10) ROPES
 - (10) BASEPLATES

- QWIK TOP OPTIONS:
- (10) RATCHET TENSIONERS
 - (10) QWIK BASEPLATES

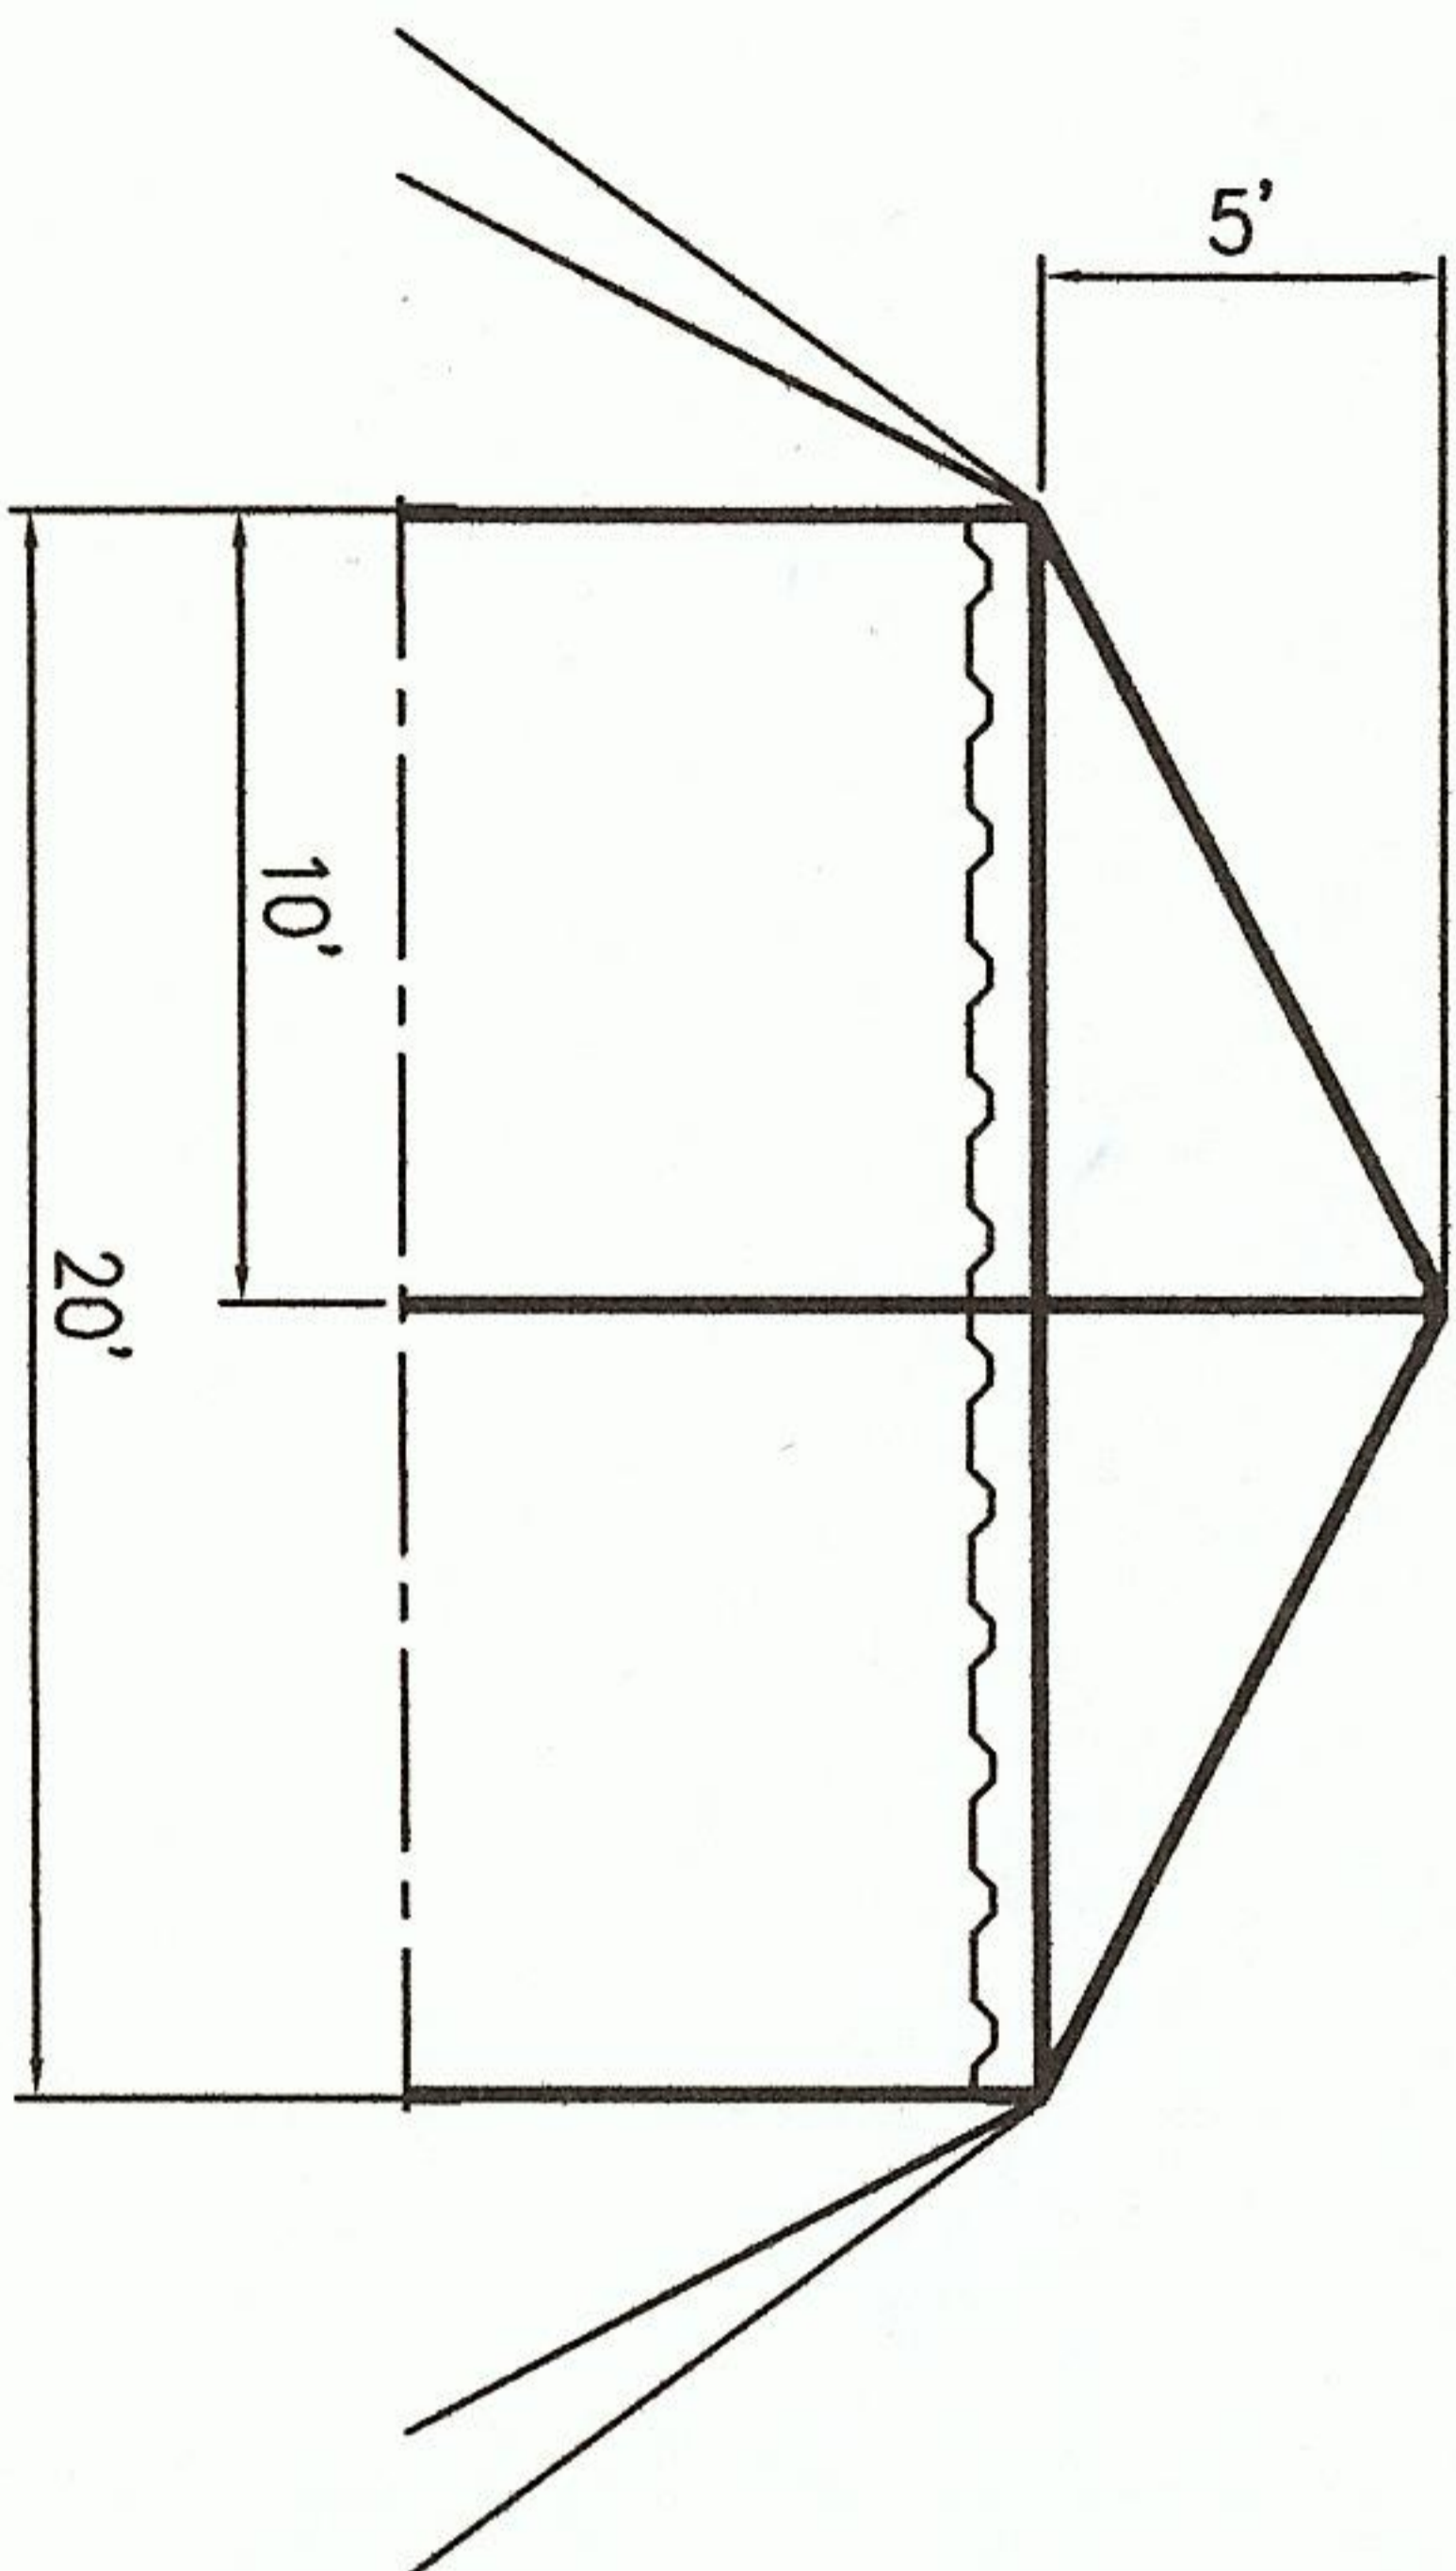

END VIEW

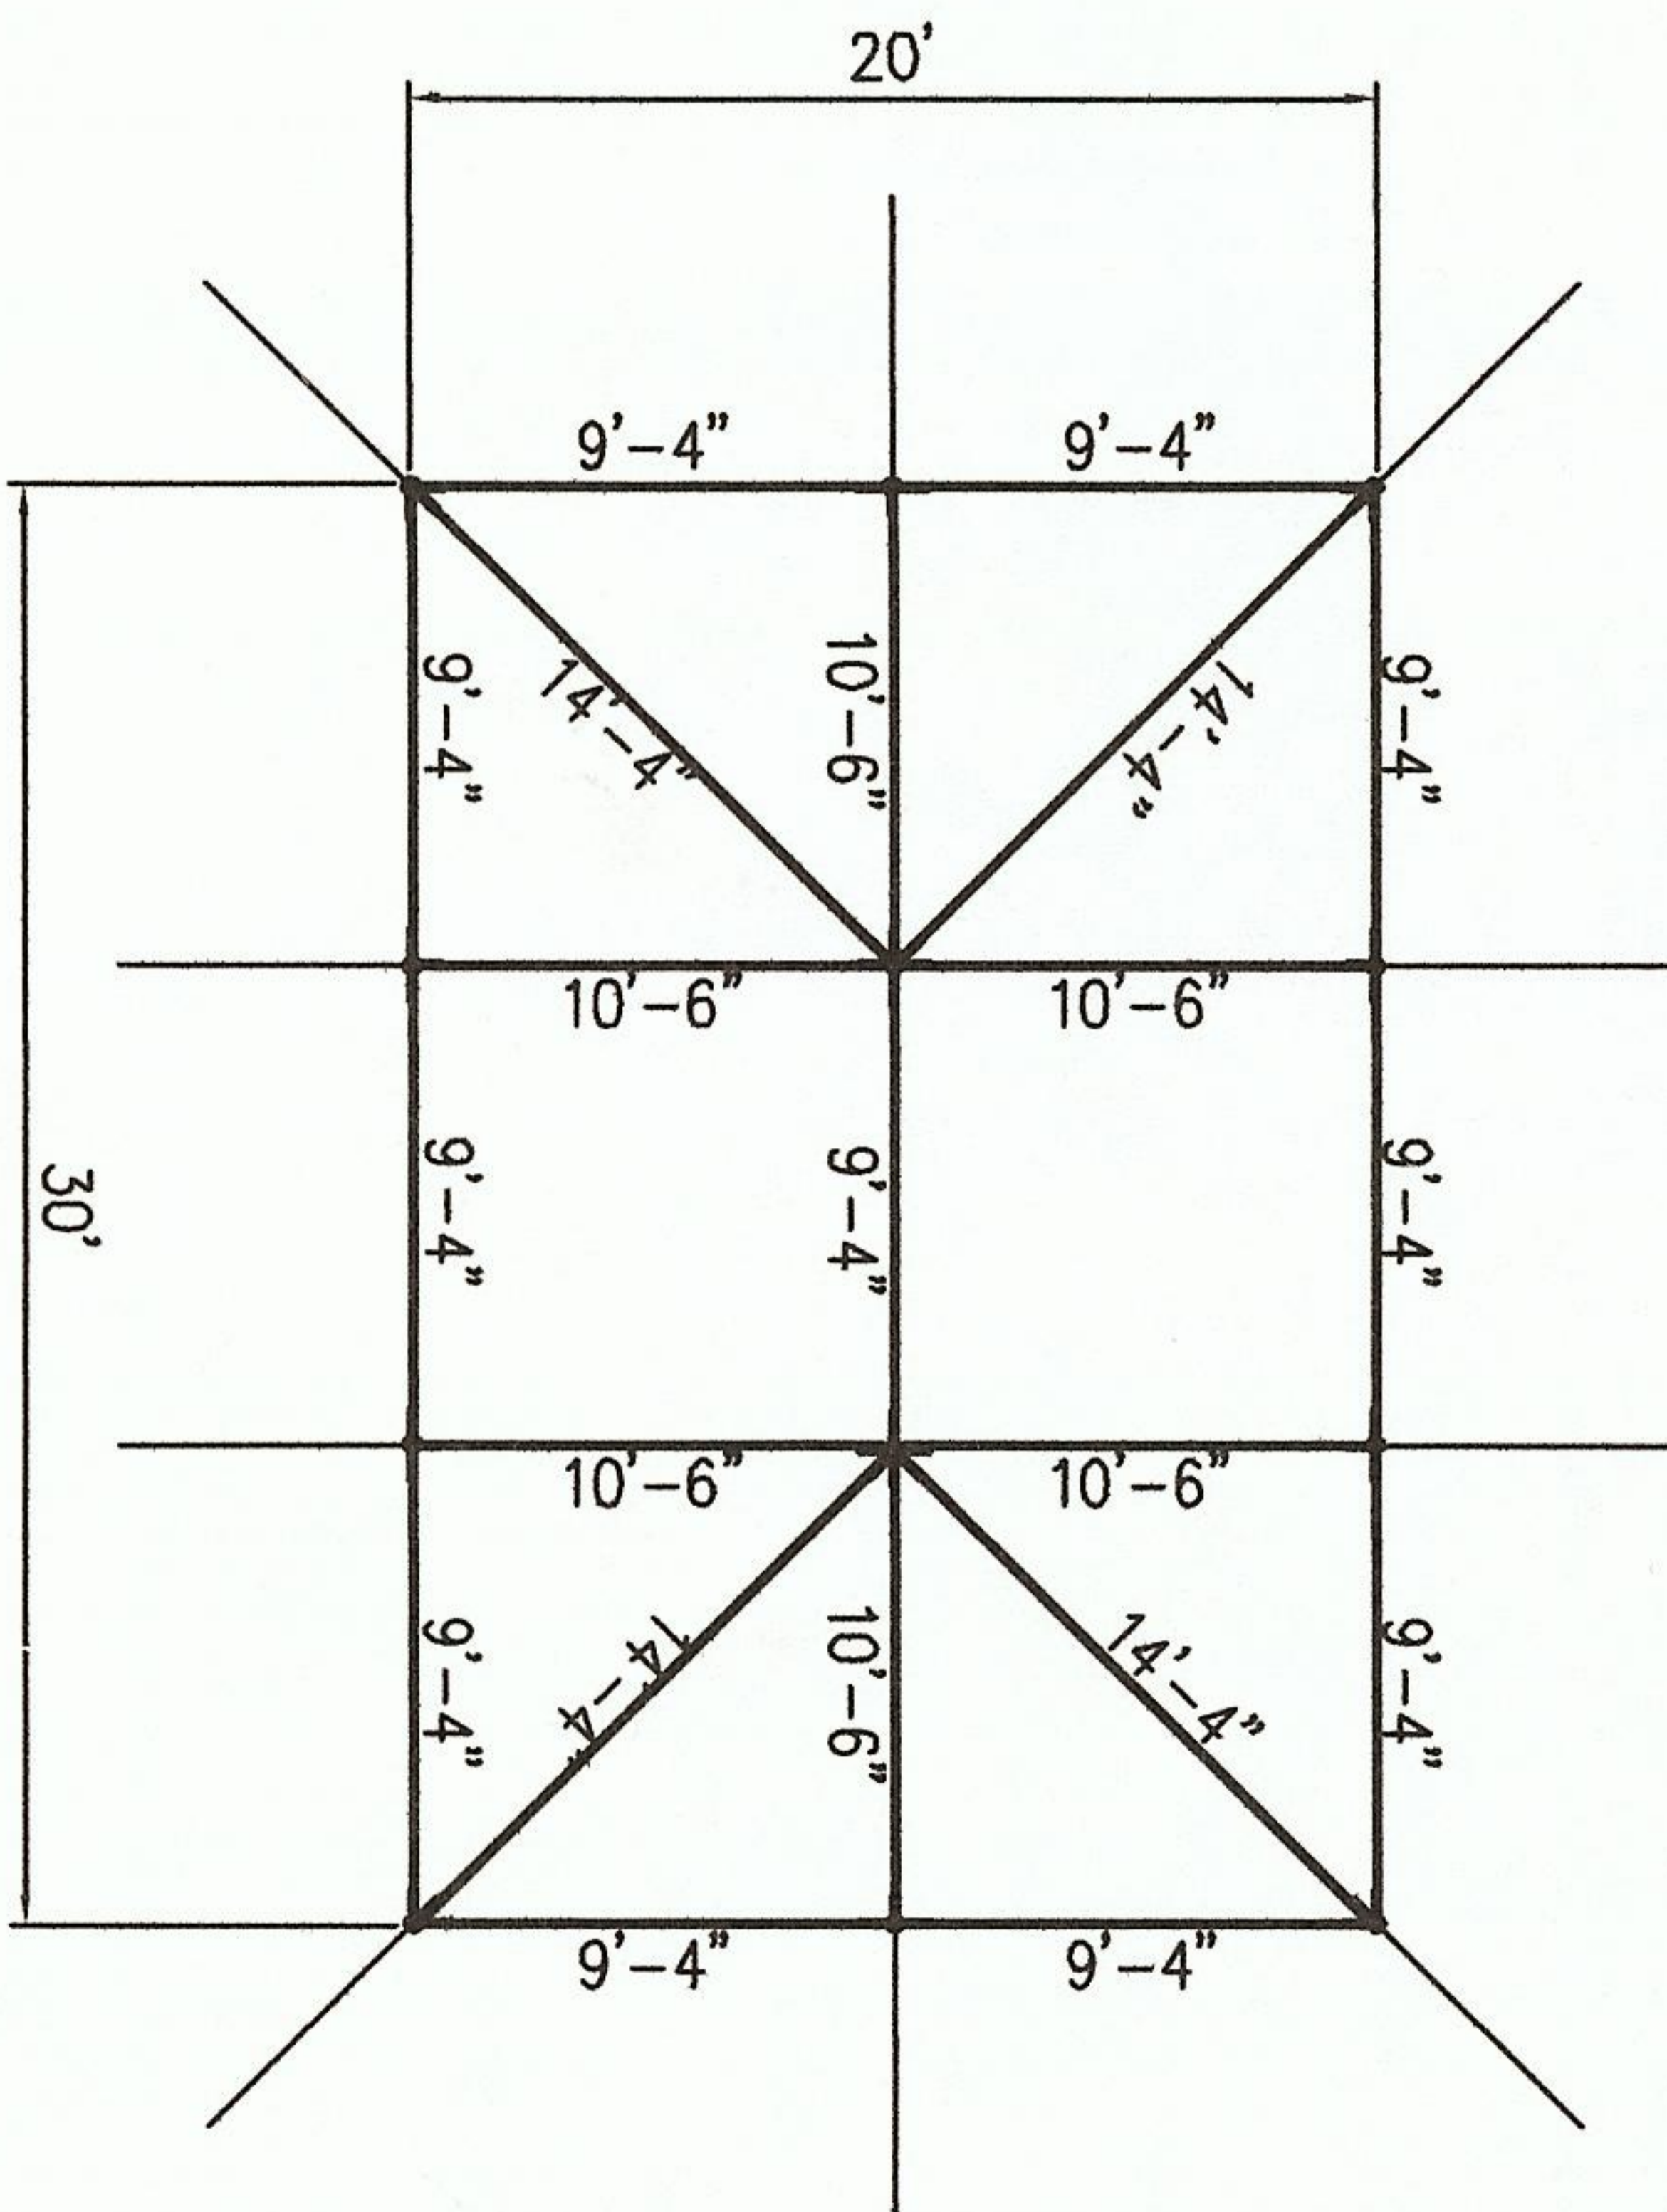

PLAN VIEW

K:\cad files\Frame Tents\DIAGRAMS\20x20x30.dwg, 2/14/2007 3:50:25 PM, pdfFactory.pcs

ALL DATA AND INFORMATION CONTAINED IN OR DISCLOSED BY THIS DOCUMENT IS CONFIDENTIAL AND PROPRIETARY INFORMATION OF AZTEC TENTS AND ALL RIGHTS THEREIN ARE EXPRESSLY RESERVED. BY ACCEPTING THIS MATERIAL THE RECIPIENT AGREES THAT THIS MATERIAL AND INFORMATION CONTAINED THEREIN IS HELD IN CONFIDENCE AND IN TRUST AND WILL NOT BE COPIED, REPRODUCED WHOLE OR IN PART, NOR ITS CONTENTS REVEALED IN ANY MANNER TO OTHERS, EXCEPT TO MEET THE SPECIFIC PURPOSE FOR WHICH IT WAS DELIVERED.



490 ALASKA AVE. TORRANCE, CA. 90503
(800) 228-3687 - FAX (310) 381-0722

ENGINEER CM DRAWN KT
CHECKED - DATE 07/10/06

STANDARD

FRAME TENT / STANDARD
20' W x 30' L

PART DESCRIPTION	CODE	SIZE	DRAWING NUMBER	REV
FRAME	AZ2030-	FRAME		0

FRAME TENTS\DIAGRAMS\20x20x30 071006 1655