



# Diagrams- Cont.

REV	DRAWING NUMBER	PART DESCRIPTION	CODE	SIZE	DATE	CHECKED	ENGINEER
1	AZ-3060-FRAME	FRAME TENTS / STANDARD			07/13/05	-	CM
				DATE		ENGINEER	
				TTR		CM	
				TTR		CM	

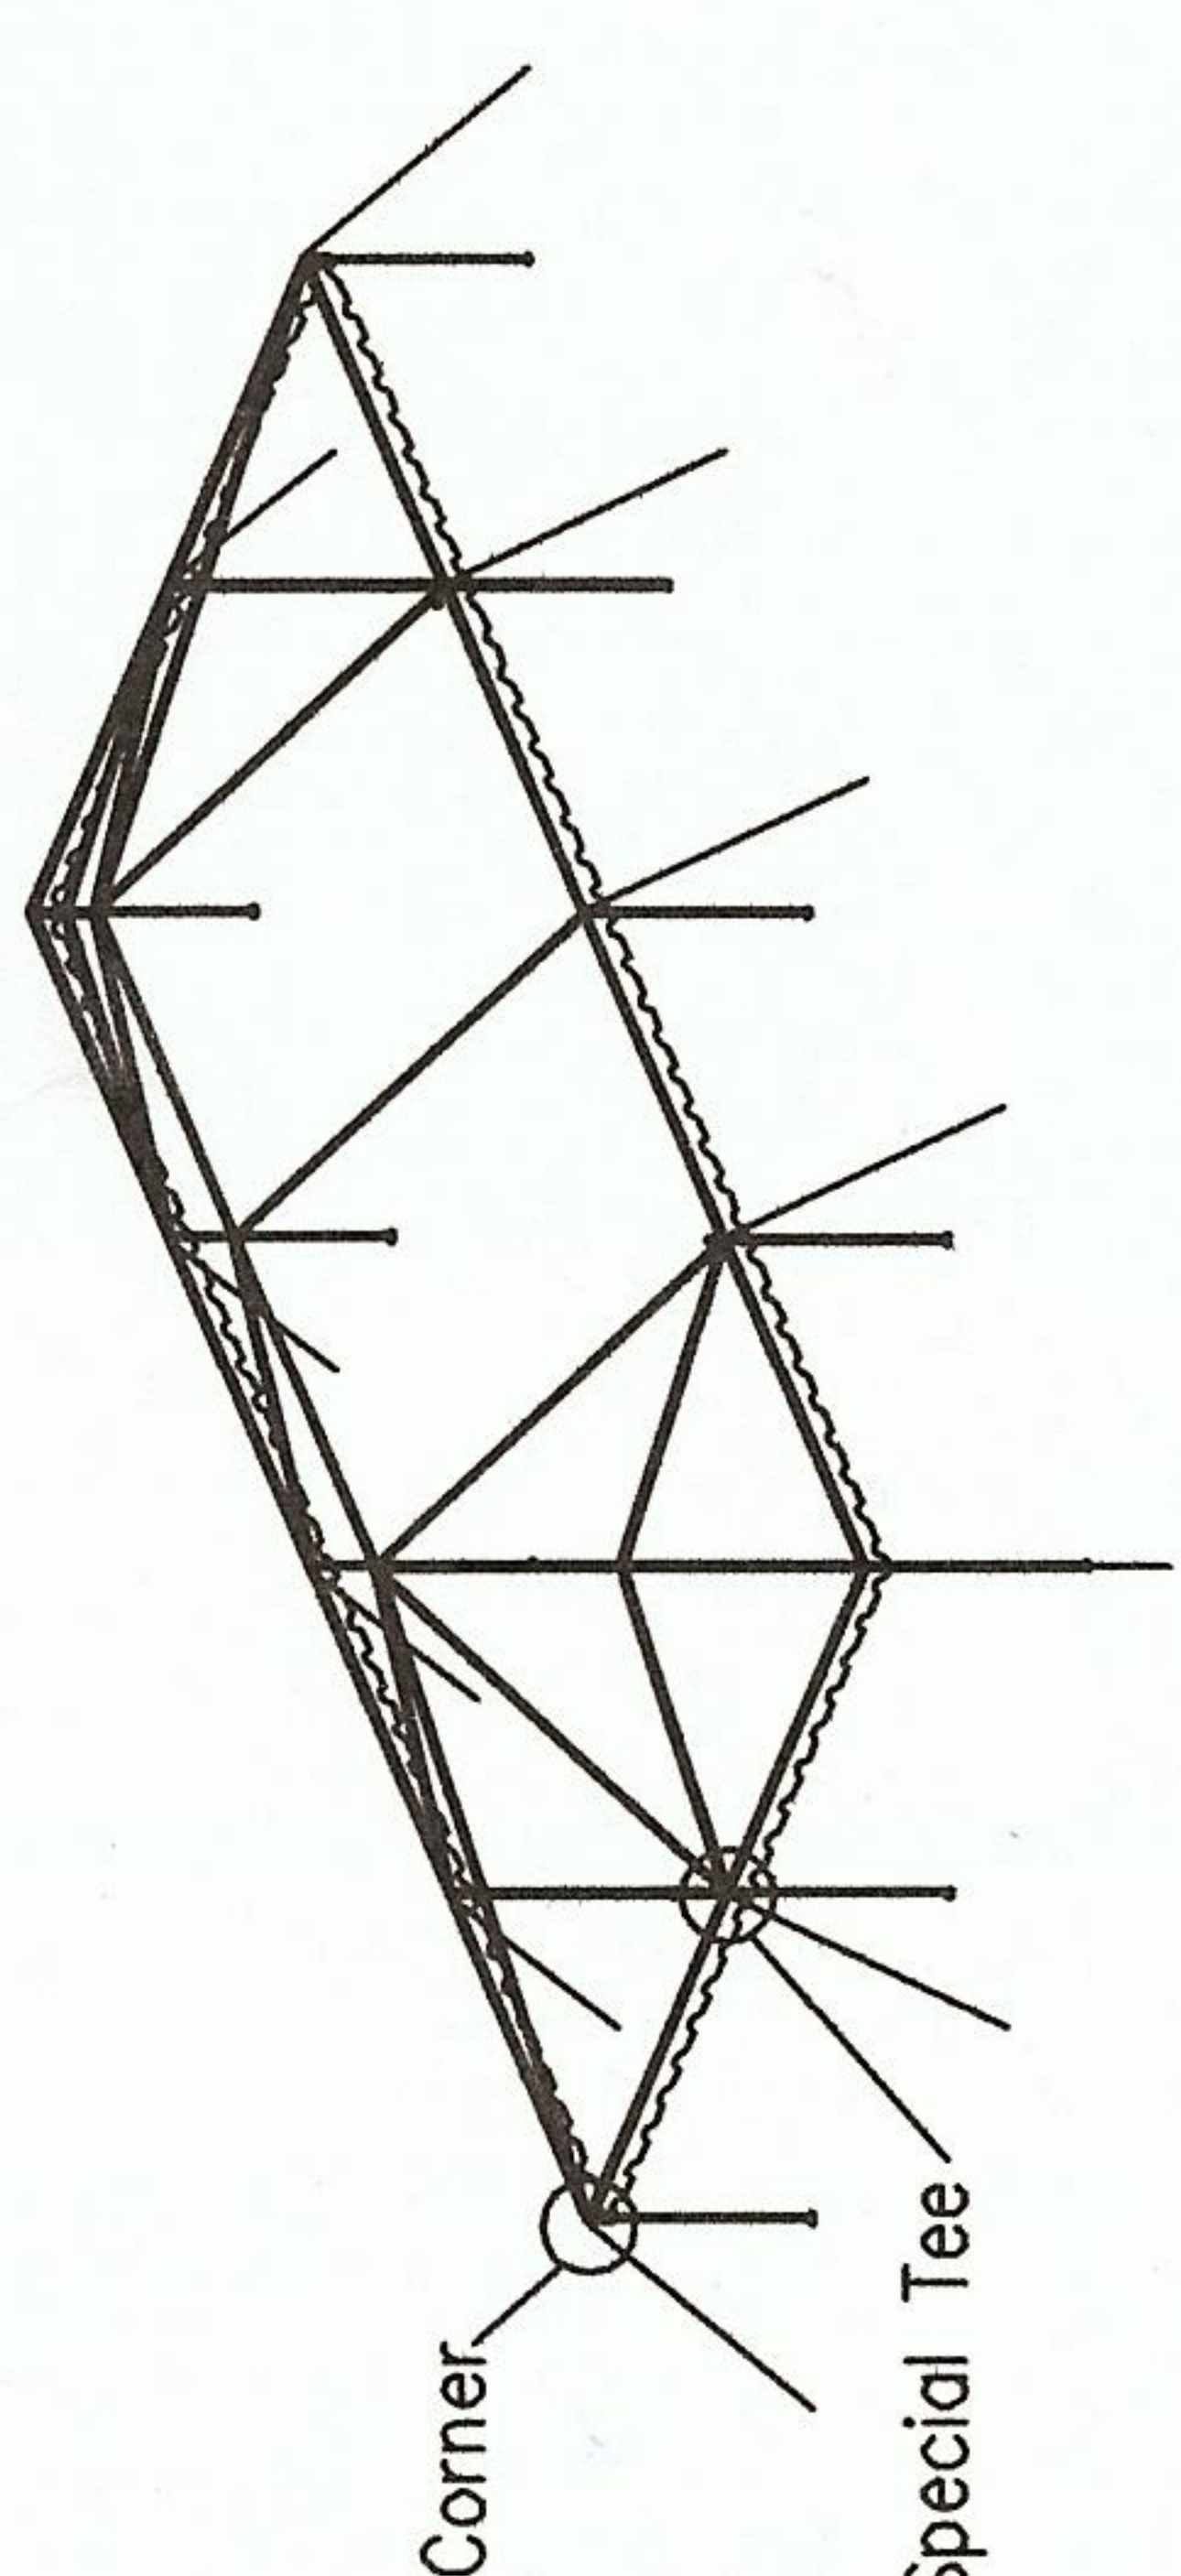

ISOMETRIC VIEW

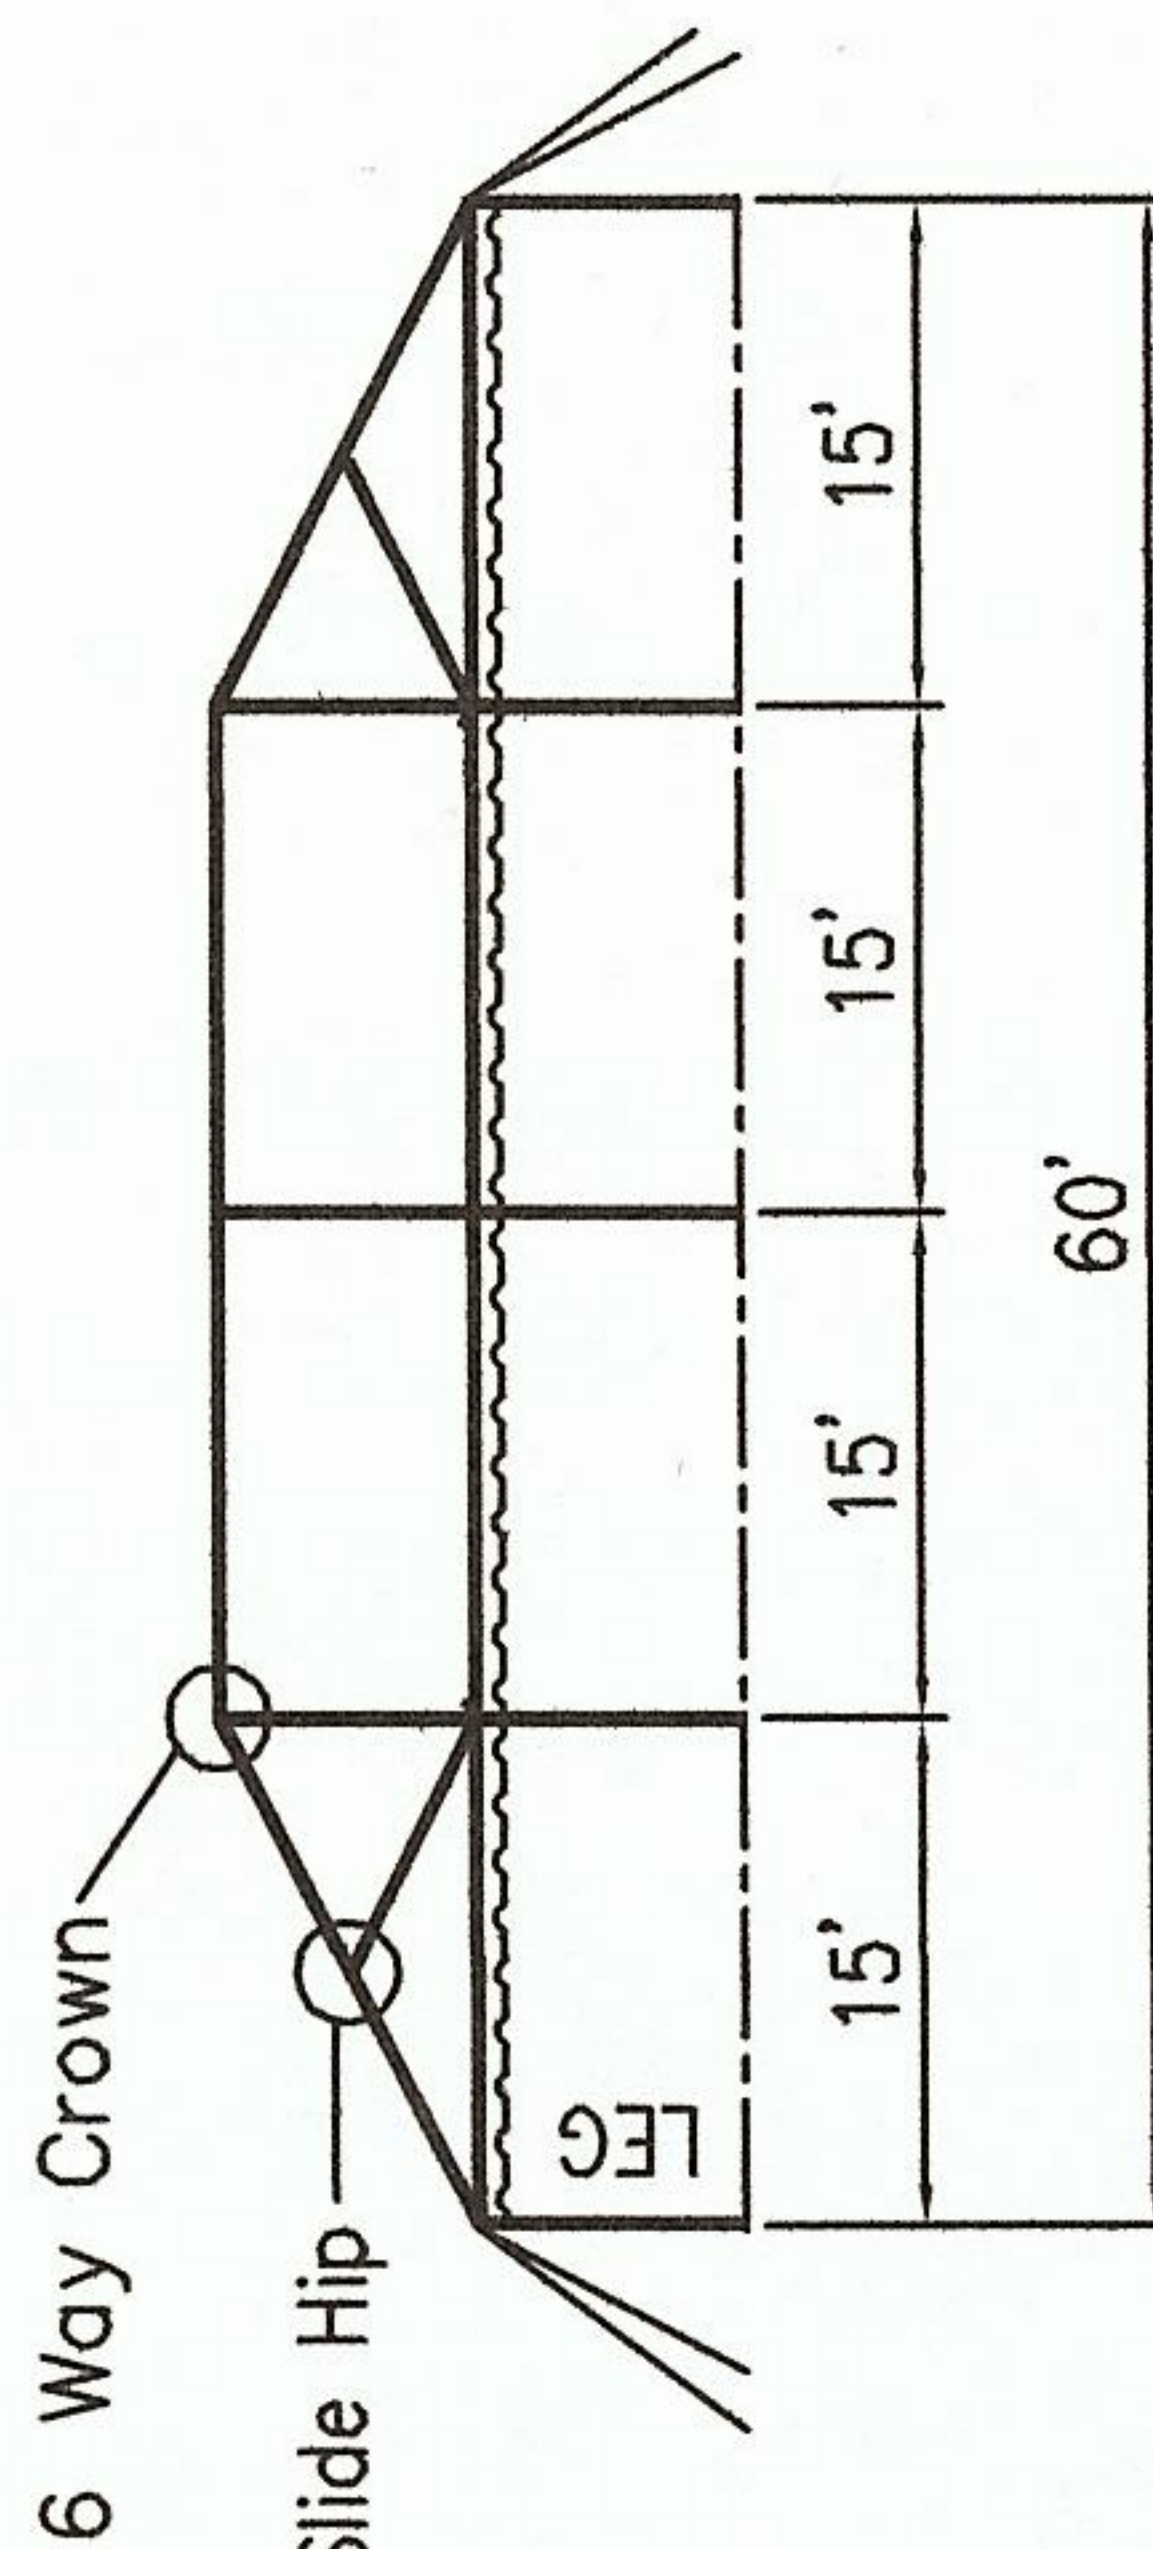

SIDE VIEW

### 30' x 60' FRAME TENT

**PIPE:** 2"

- (12) 6'-8" / 7'-8" / 9'-4" LEGS
- (14) 14'-4" SPREADER
- (8) 10'-6" RAFTER
- (8) 16'-1" RAFTER
- (4) 21'-10" HIP RAFTER

**FITTINGS:**


- (4) CORNER
- (2) 6 WAY CROWN
- (6) SPECIAL TEES
- (4) SLIDE HIP
- (2) 30' FRAME CABLE

**OPTIONS:**


- (82) ASSEMBLY PINS
- (12) STAKES
- (12) ROPES
- (12) BASEPLATES

**QWIK TOP OPTIONS:**

- (12) RATCHET TENSIONERS
- (12) QWIK BASEPLATES

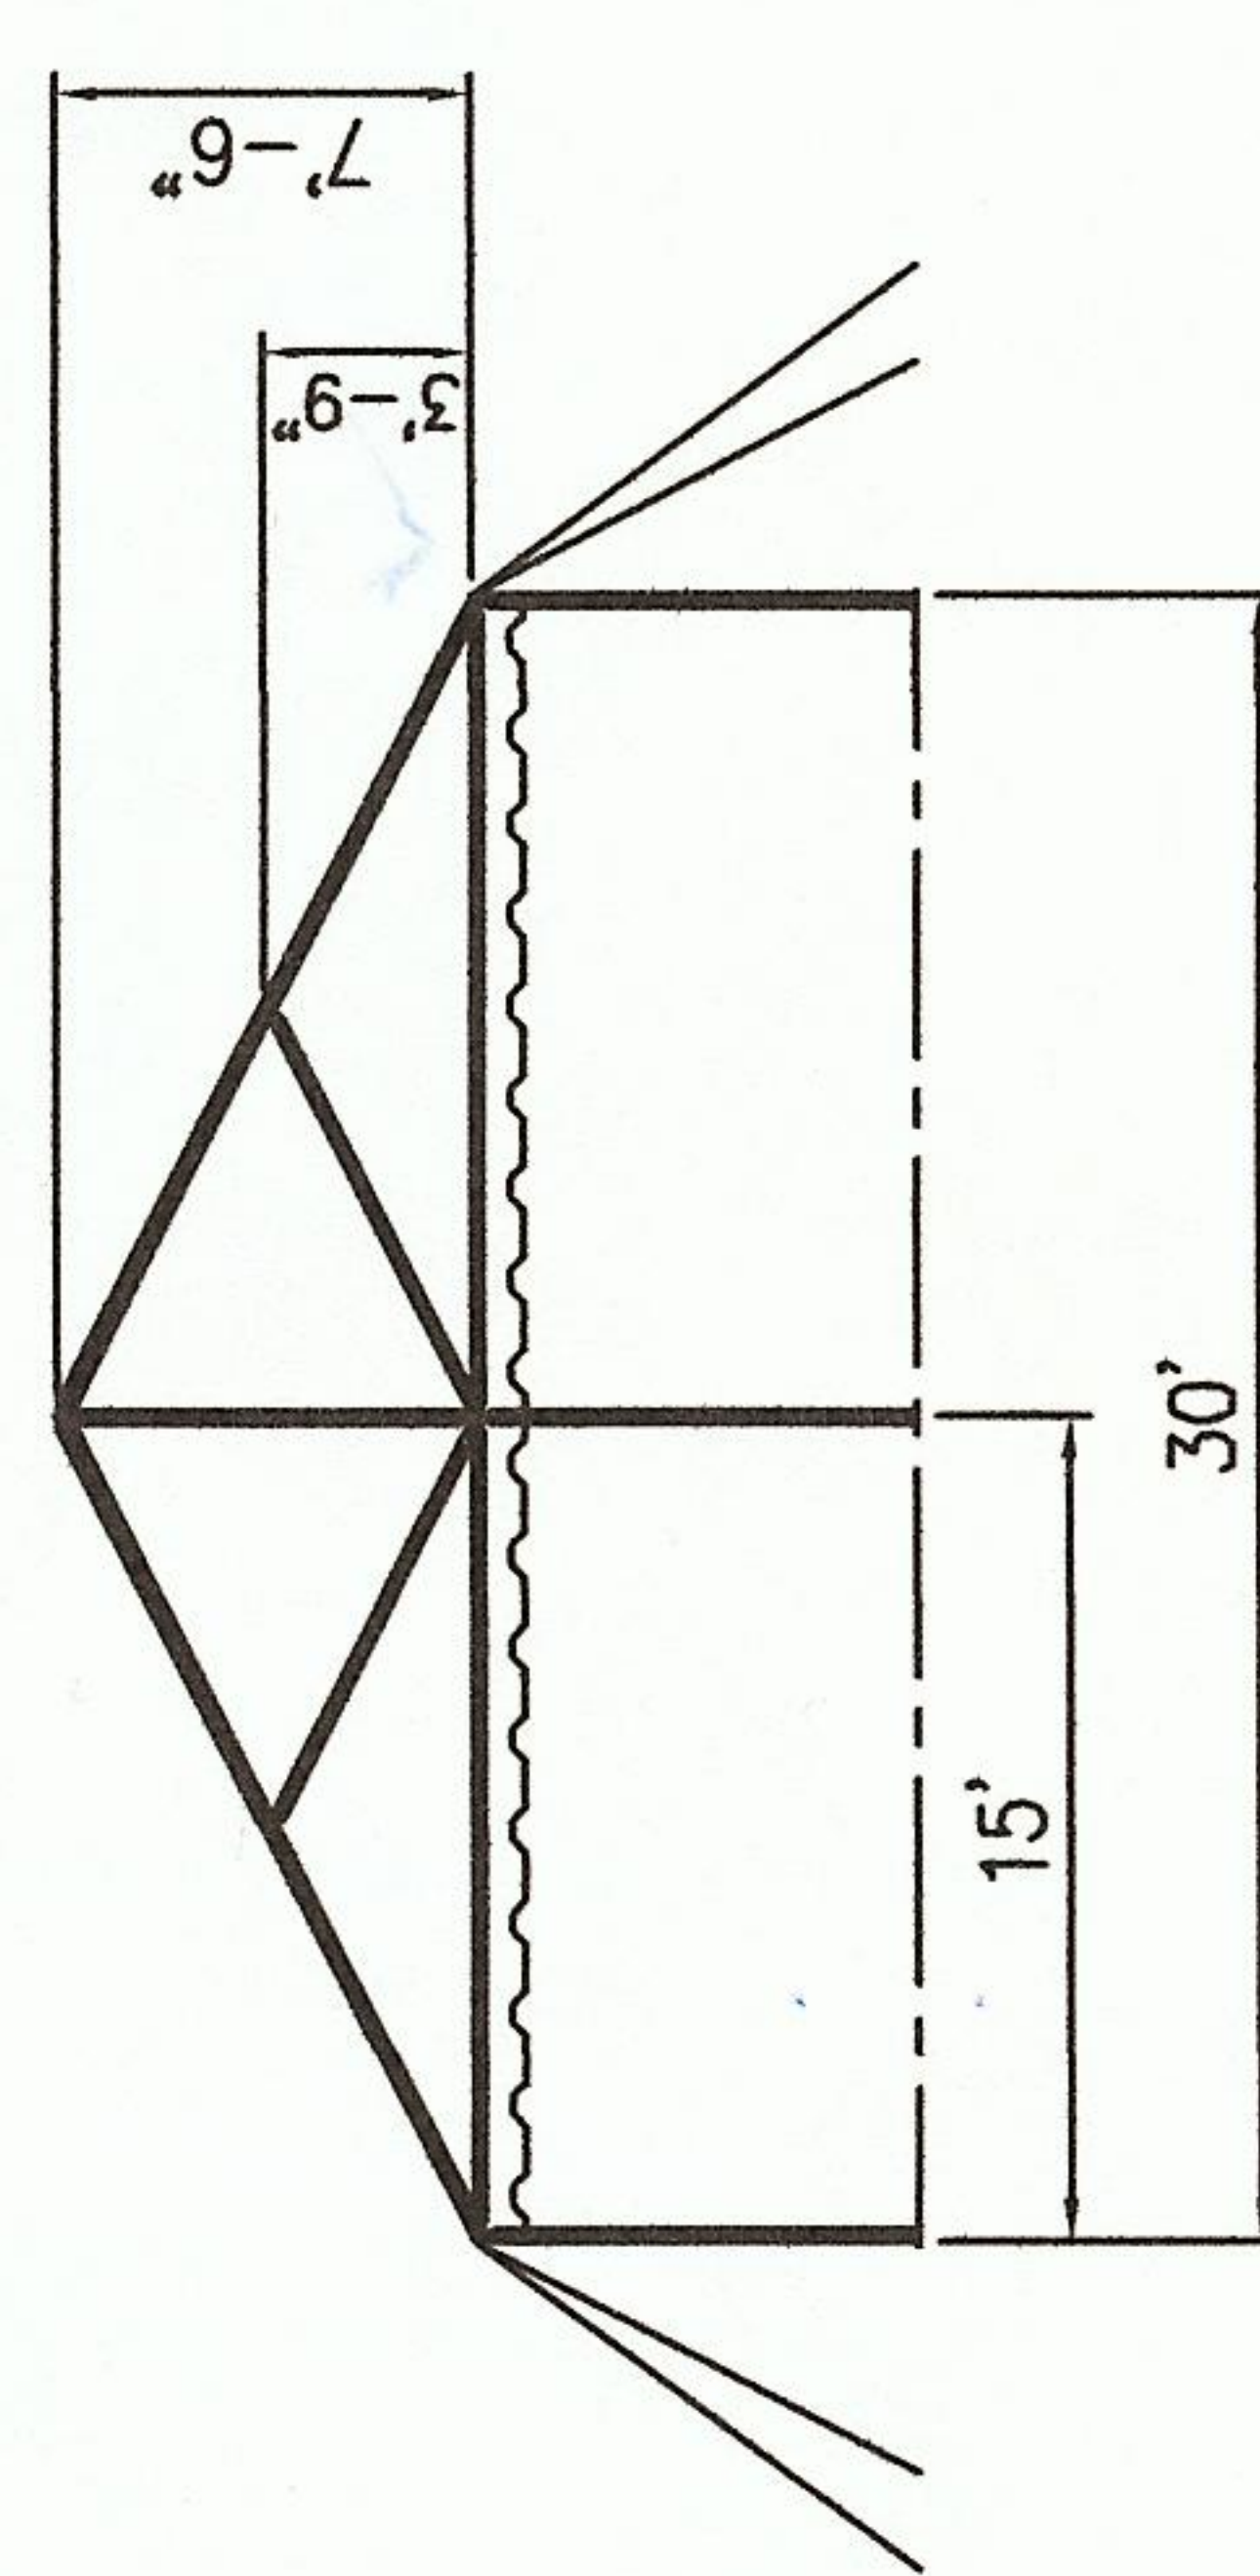

END VIEW

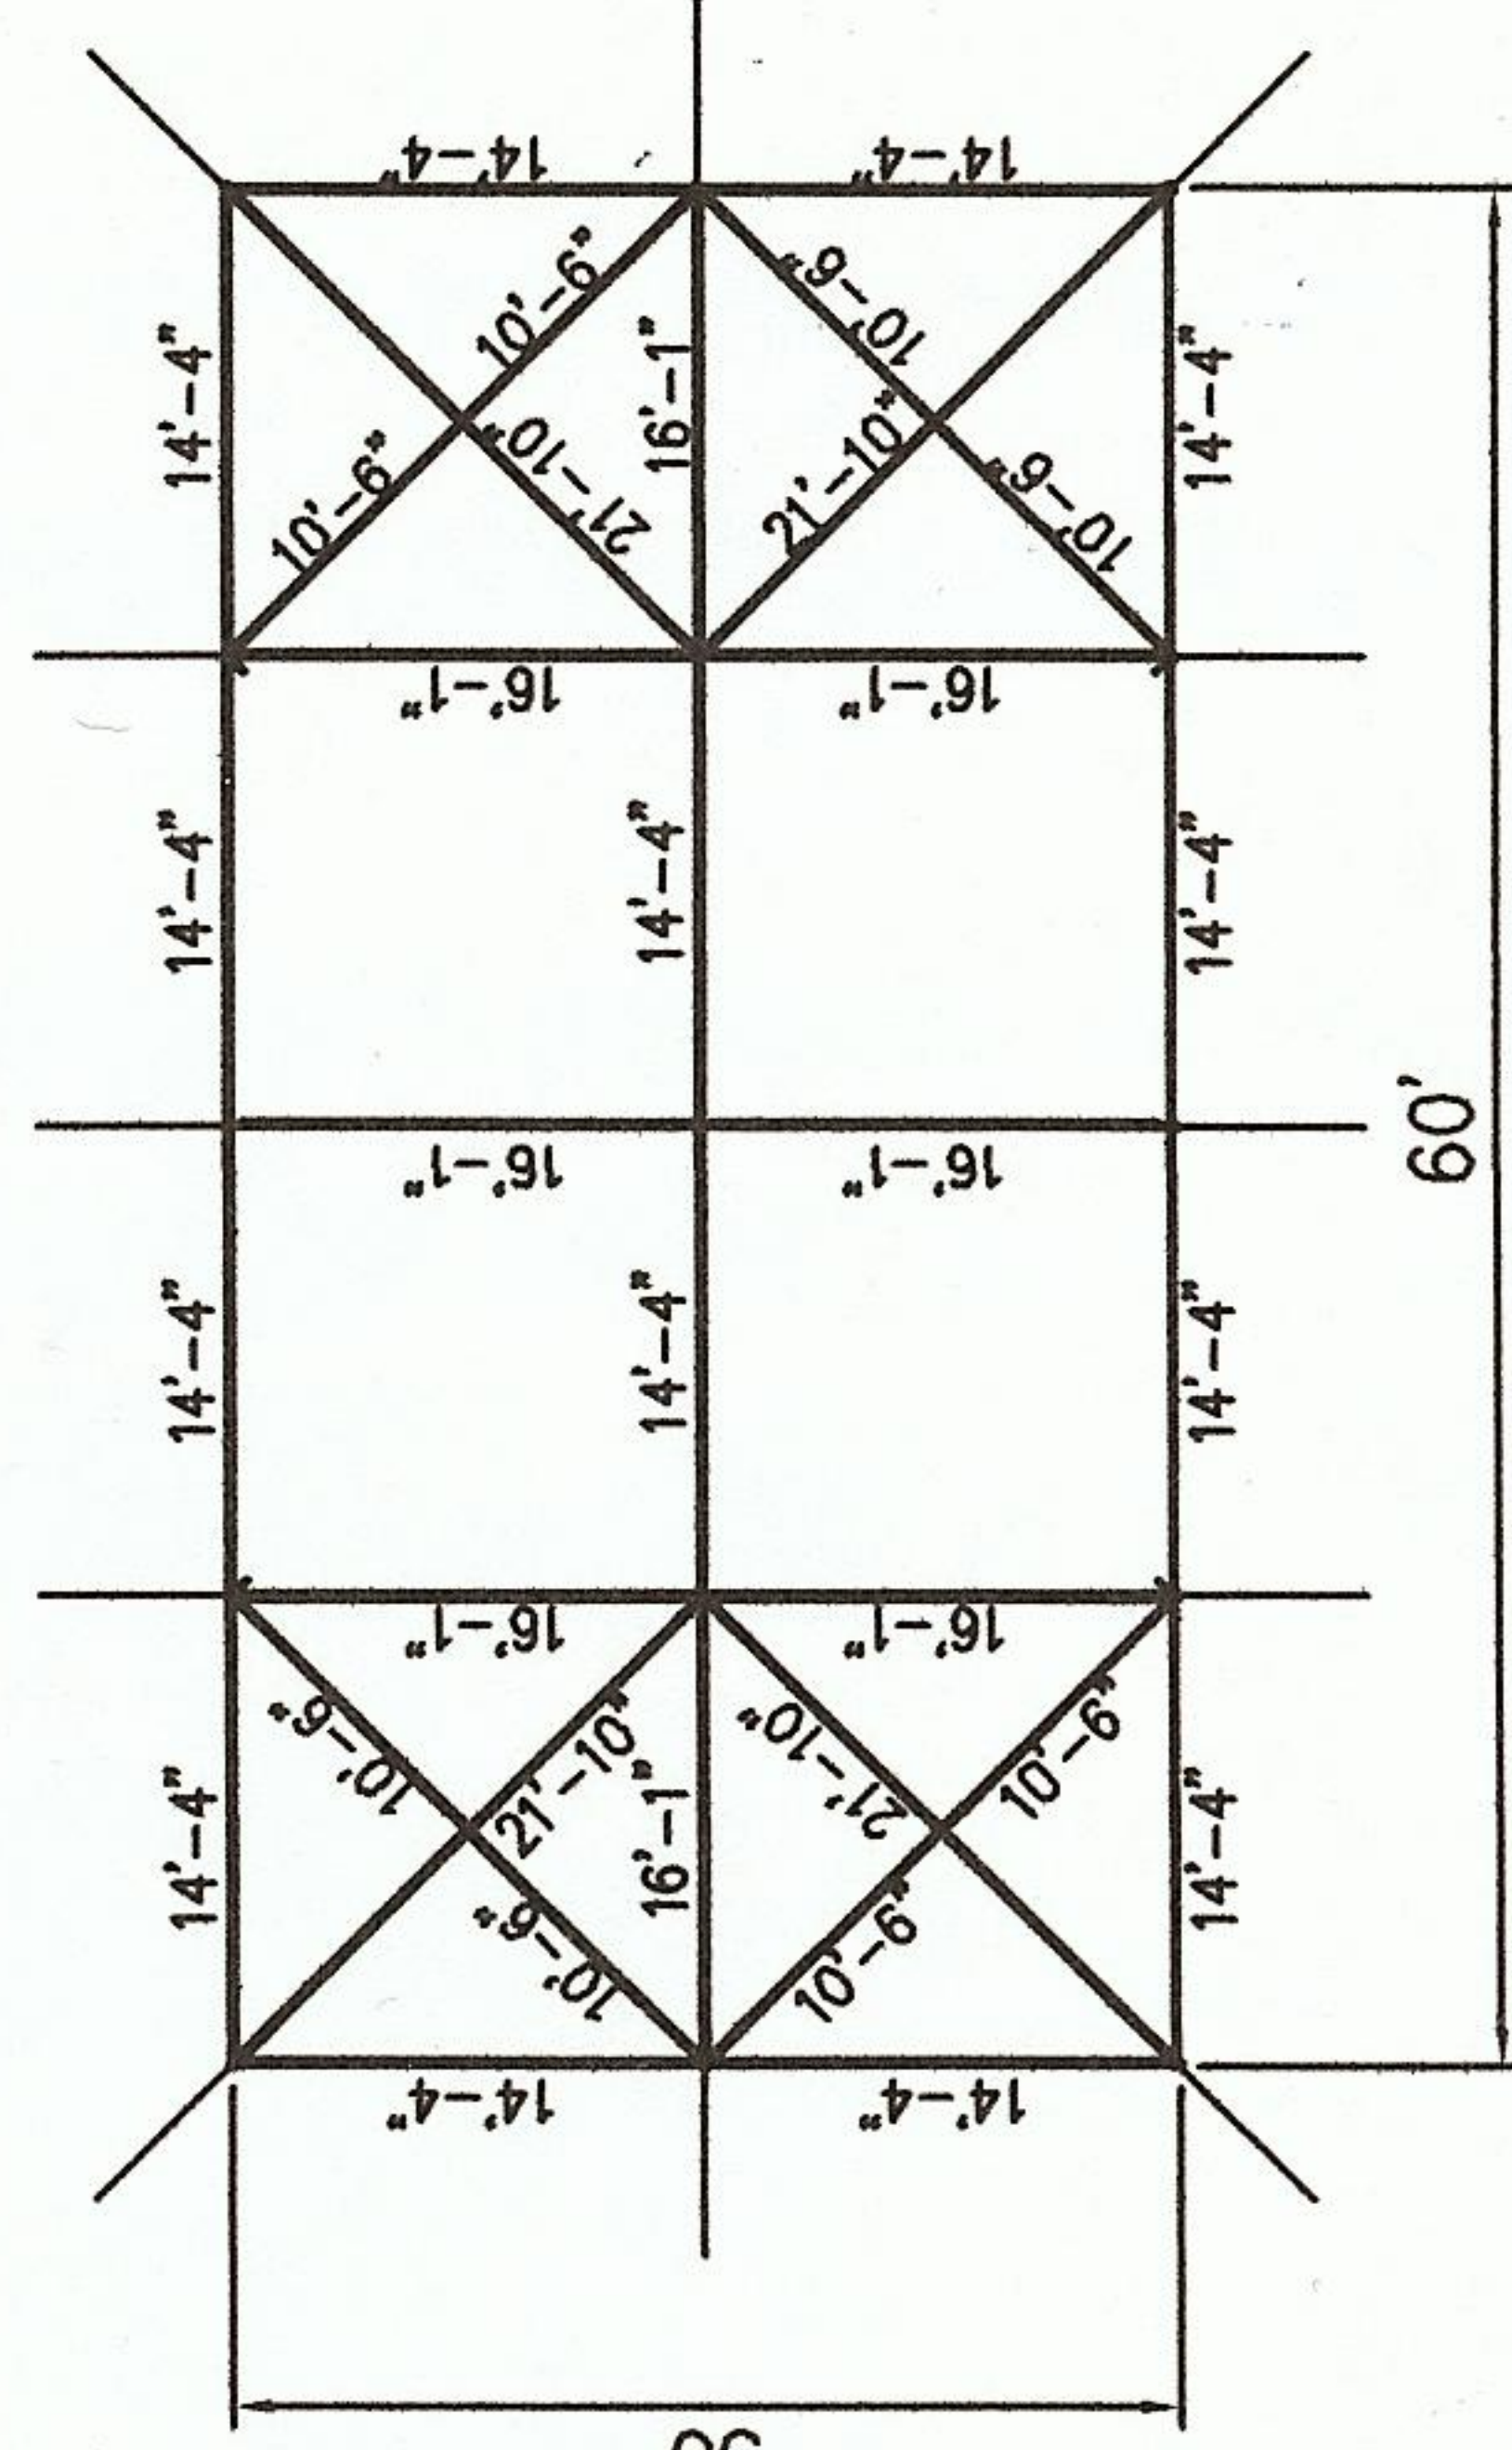

PLAN VIEW

ALL DATA AND INFORMATION CONTAINED IN OR DISCLOSED BY THIS DOCUMENT IS CONFIDENTIAL AND PROPRIETARY INFORMATION OF AZTEC TENTS AND ALL RIGHTS THEREIN ARE EXPRESSLY RESERVED. BY ACCEPTING THIS MATERIAL THE RECIPIENT AGREES THAT THIS MATERIAL AND INFORMATION CONTAINED HEREIN IS HELD IN CONFIDENCE AND IN TRUST AND WILL NOT BE COPIED, REPRODUCED WHOLE OR IN PART, OR ITS CONTENTS REVEALED IN ANY MANNER TO OTHERS, EXCEPT TO MEET THE SPECIFIC PURPOSE FOR WHICH IT WAS DELIVERED.

K:\cad files\Fram Tents\DIAGRAMS\30x130x60-15.dwg, 2/15/2007 5:06:02 PM, pdfFactory.pc3