


ISOMETRIC VIEW

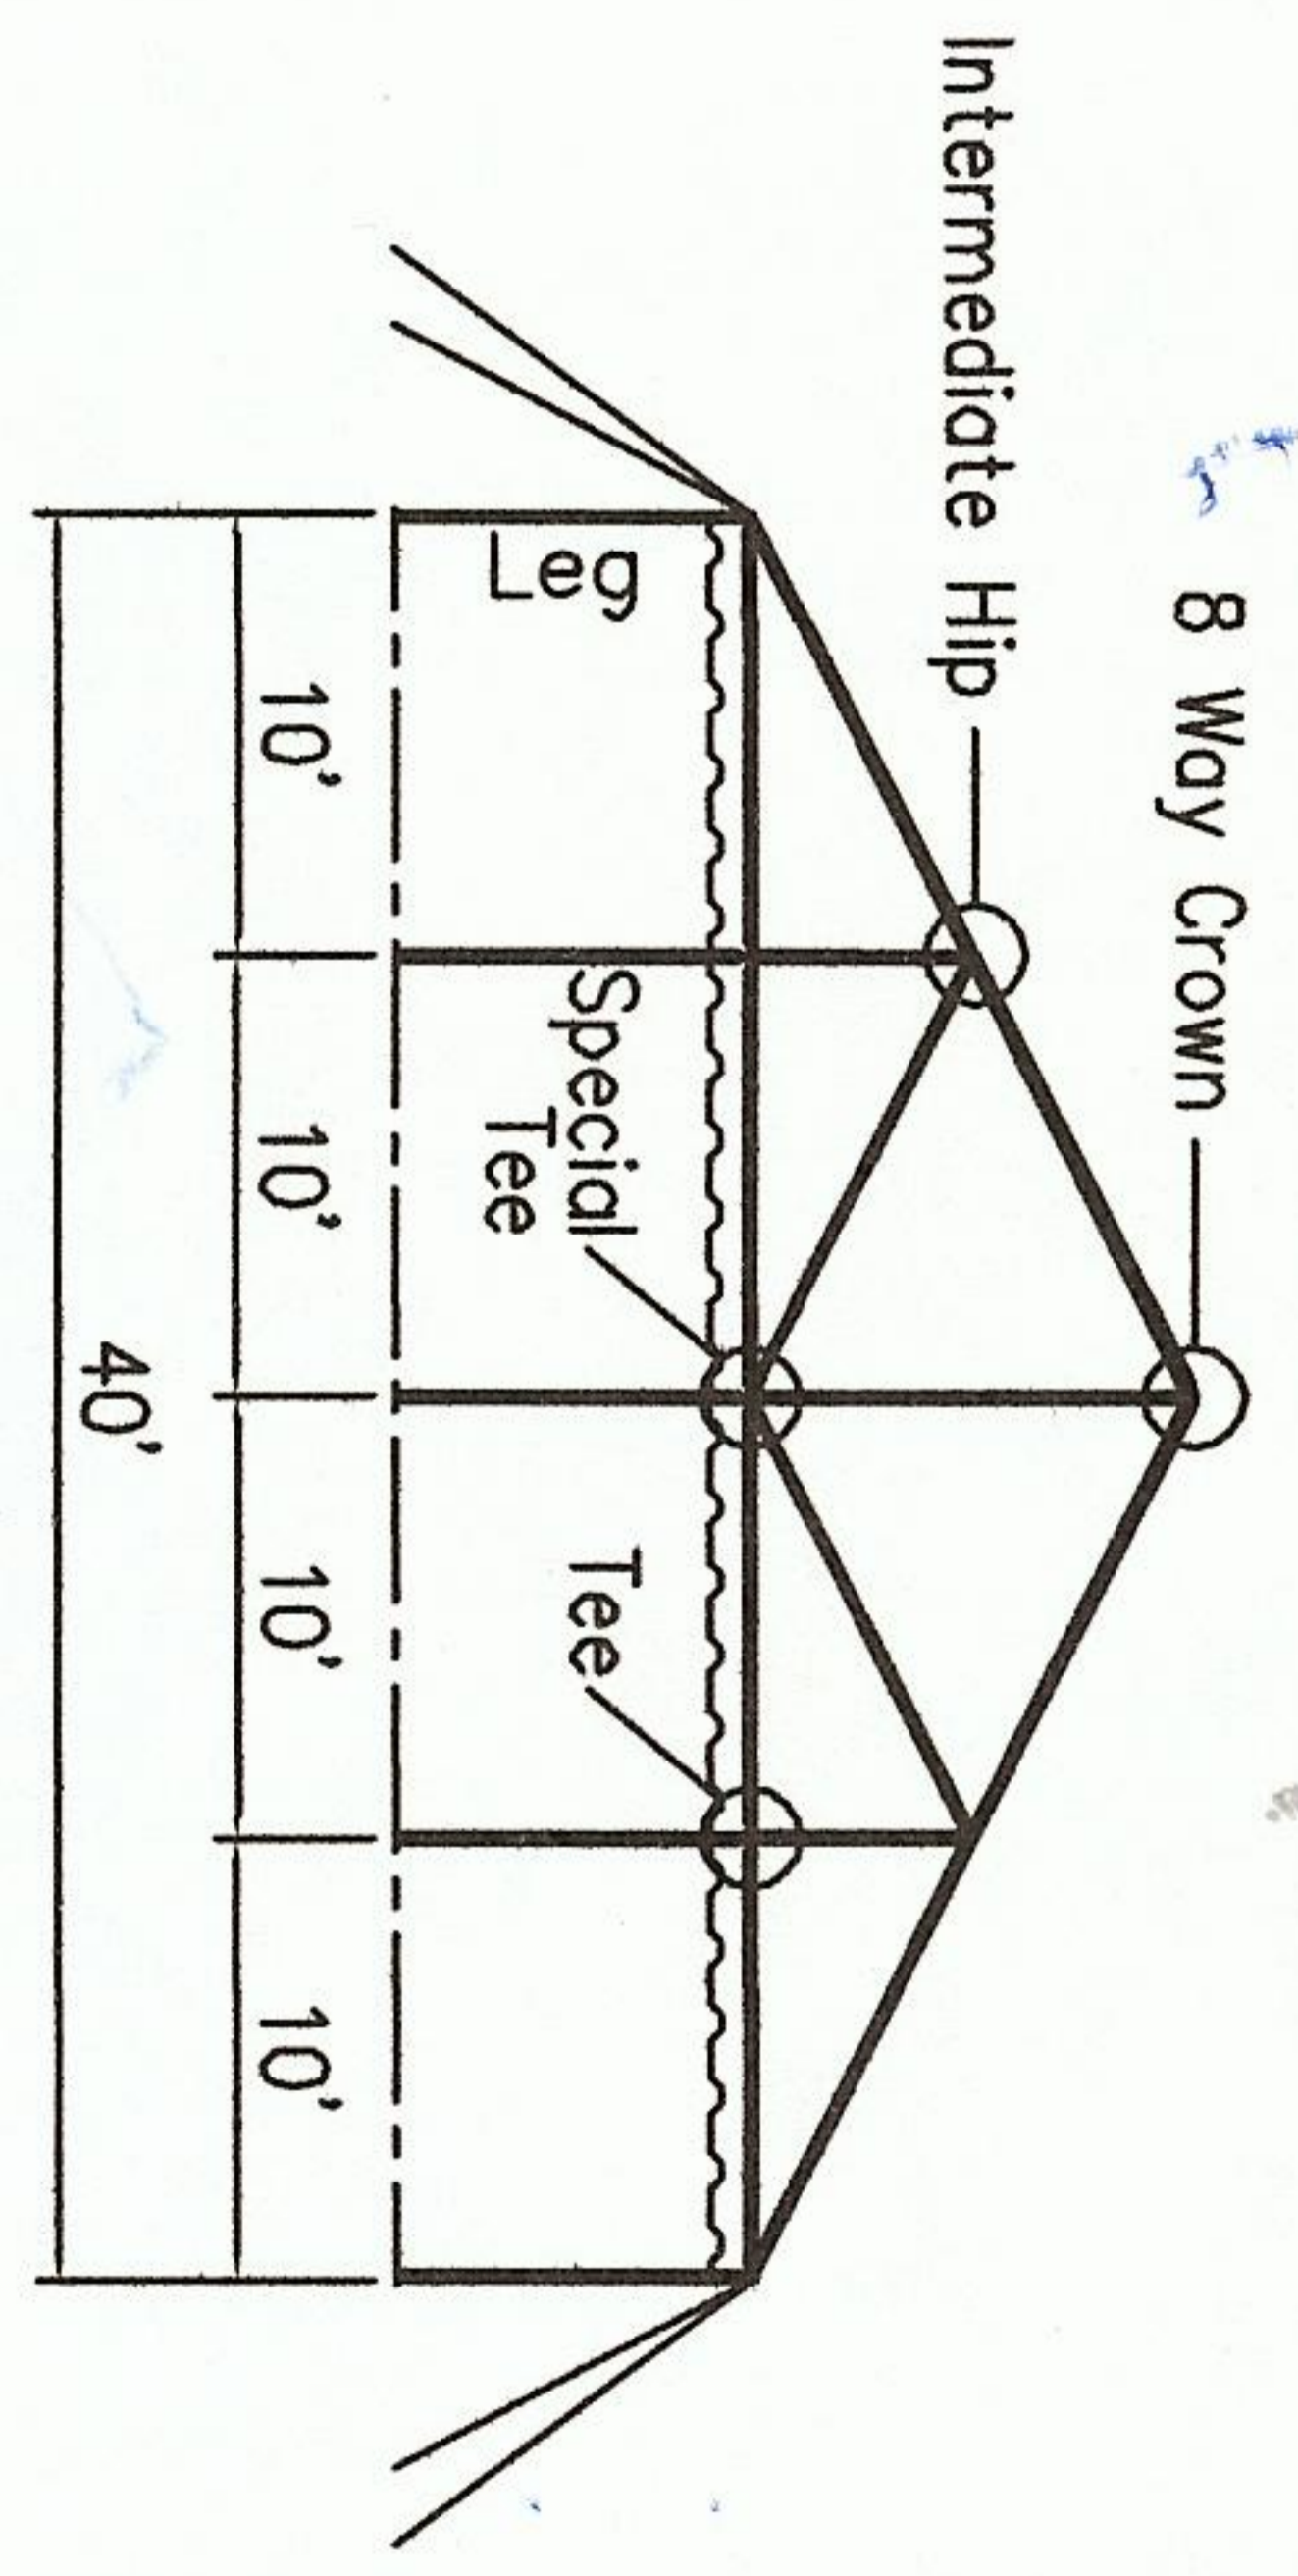


SIDE VIEW


- PIPE: 2"
- (16) 6'-8" / 7'-8" / 9'-4" LEGGS
  - (16) 9'-4" SPREADER
  - (8) 10'-6" INTERMEDIATE HIP
  - (16) 14'-4" INT HIP
  - (4) 21'-10" RAFTER

- 40'x40' FRAME TENT
- FITTINGS:
- (4) CORNER
  - (1) 8 WAY CROWN
  - (8) TEE
  - (4) SPECIAL TEE
  - (4) INTERMEDIATE HIP
  - (1) 40' FRAME CABLE
- EXPANDABLE:
- (2) 6 WAY CROWNS

- OPTIONS:
- (120) ASSEMBLY PINS
  - (16) STAKES
  - (16) ROPES
  - (16) BASEPLATES
- QWIK TOP:
- (16) RATCHET TENSIONERS
  - (16) QWIK BASEPLATES

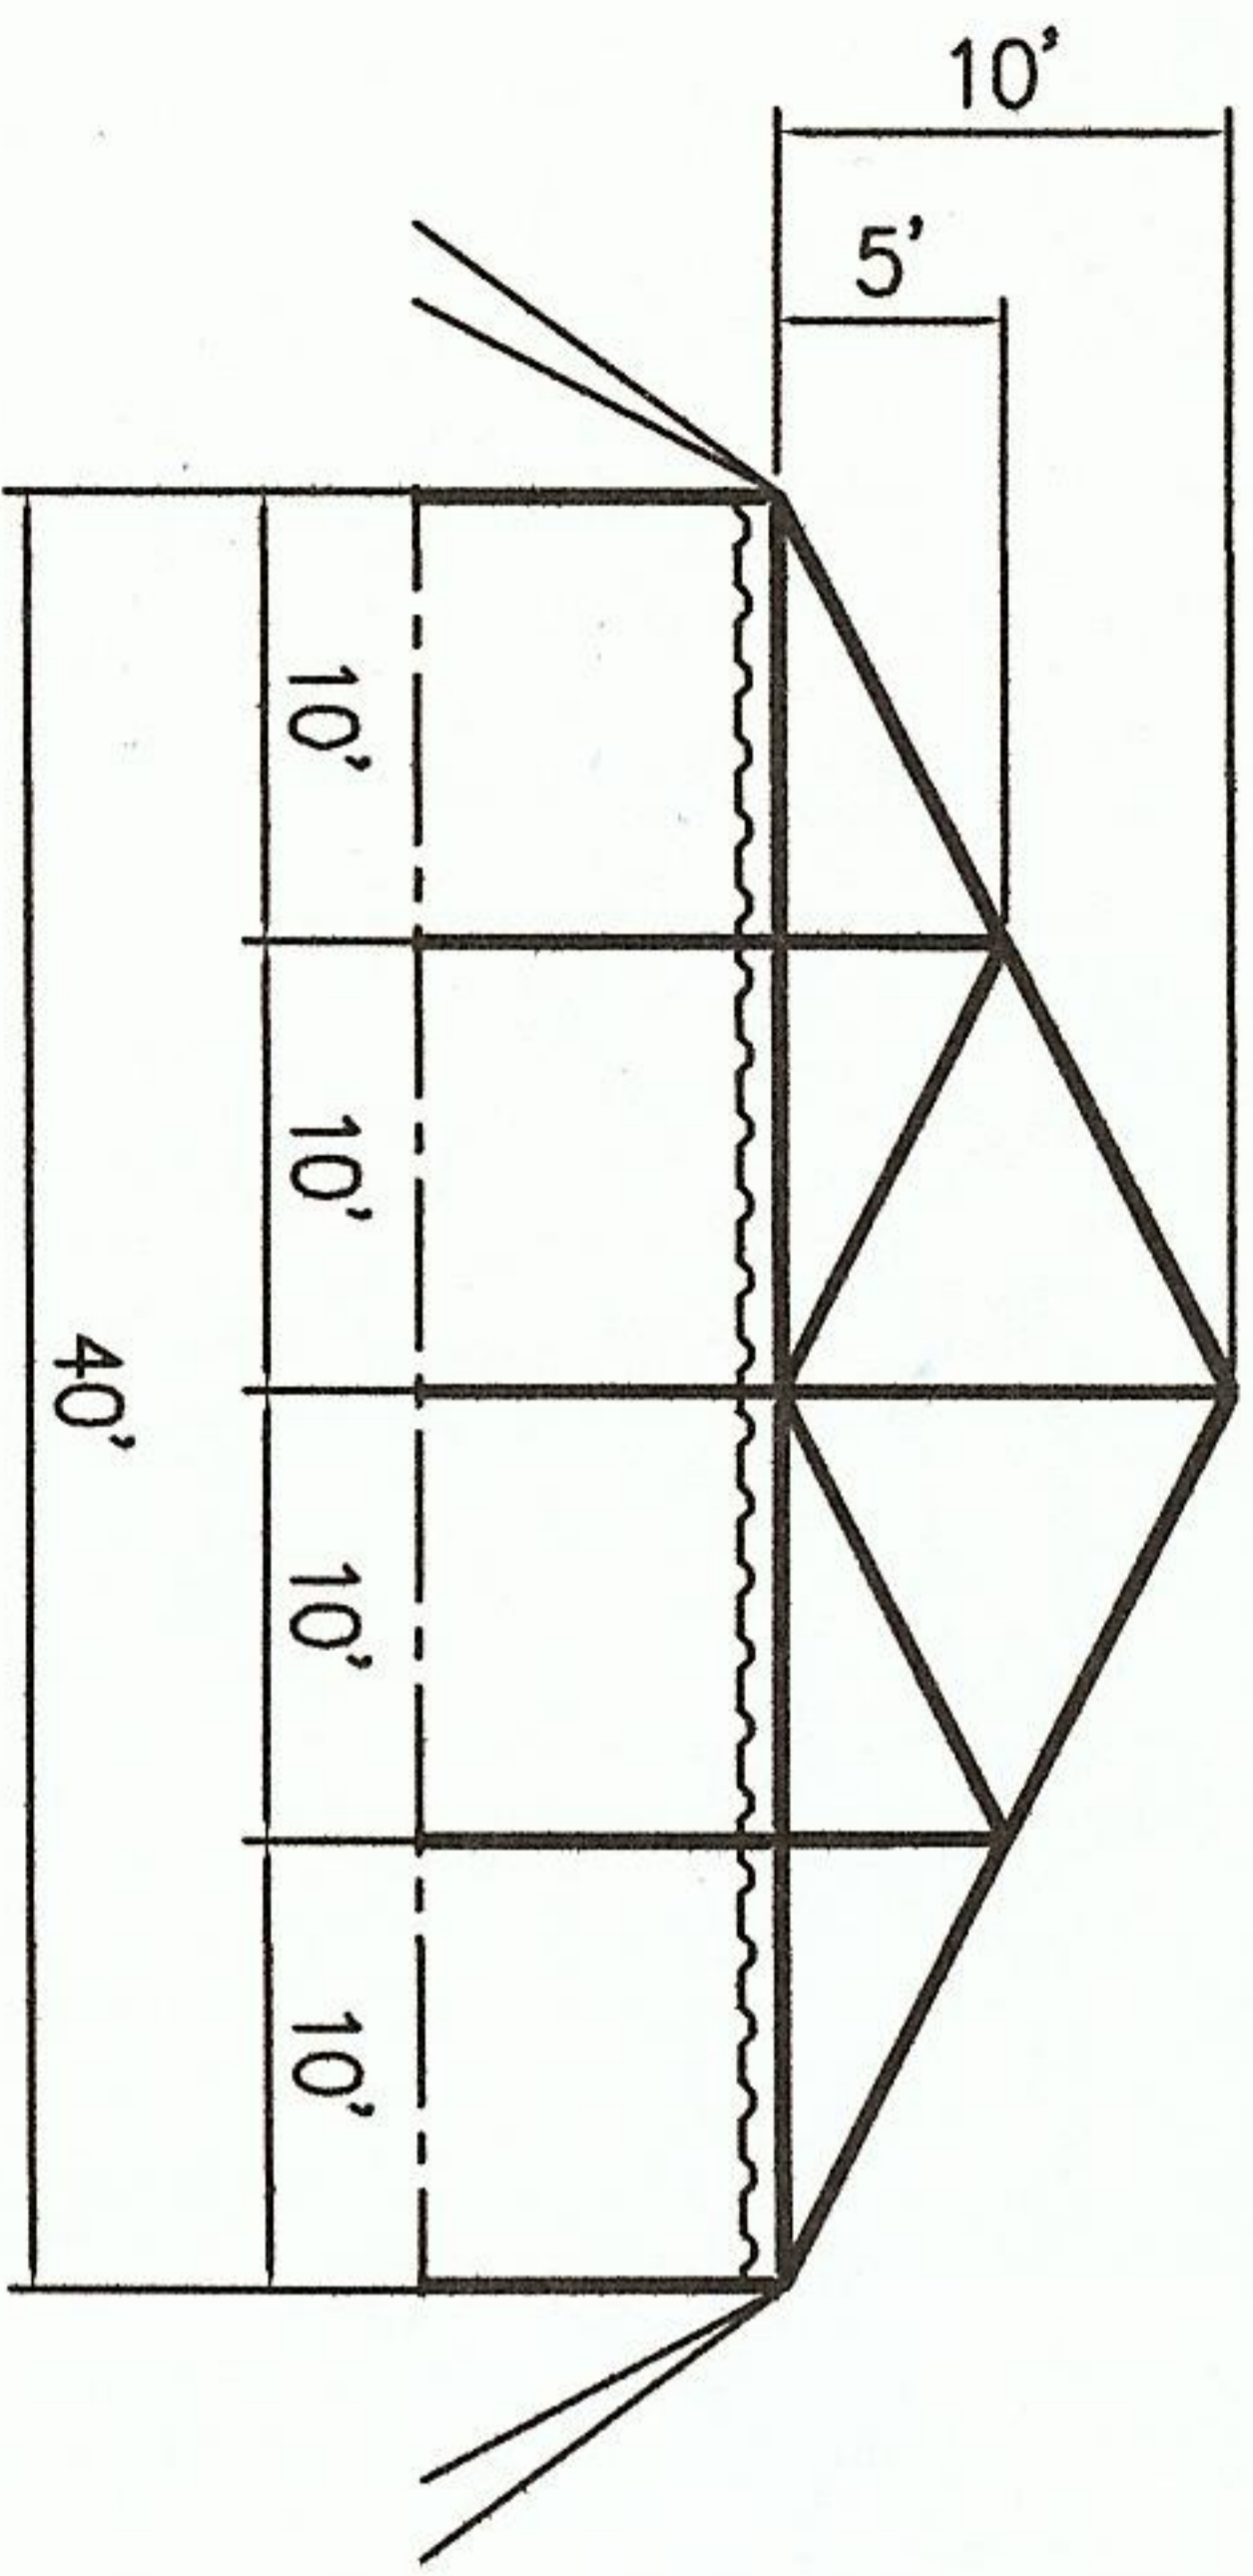

END VIEW

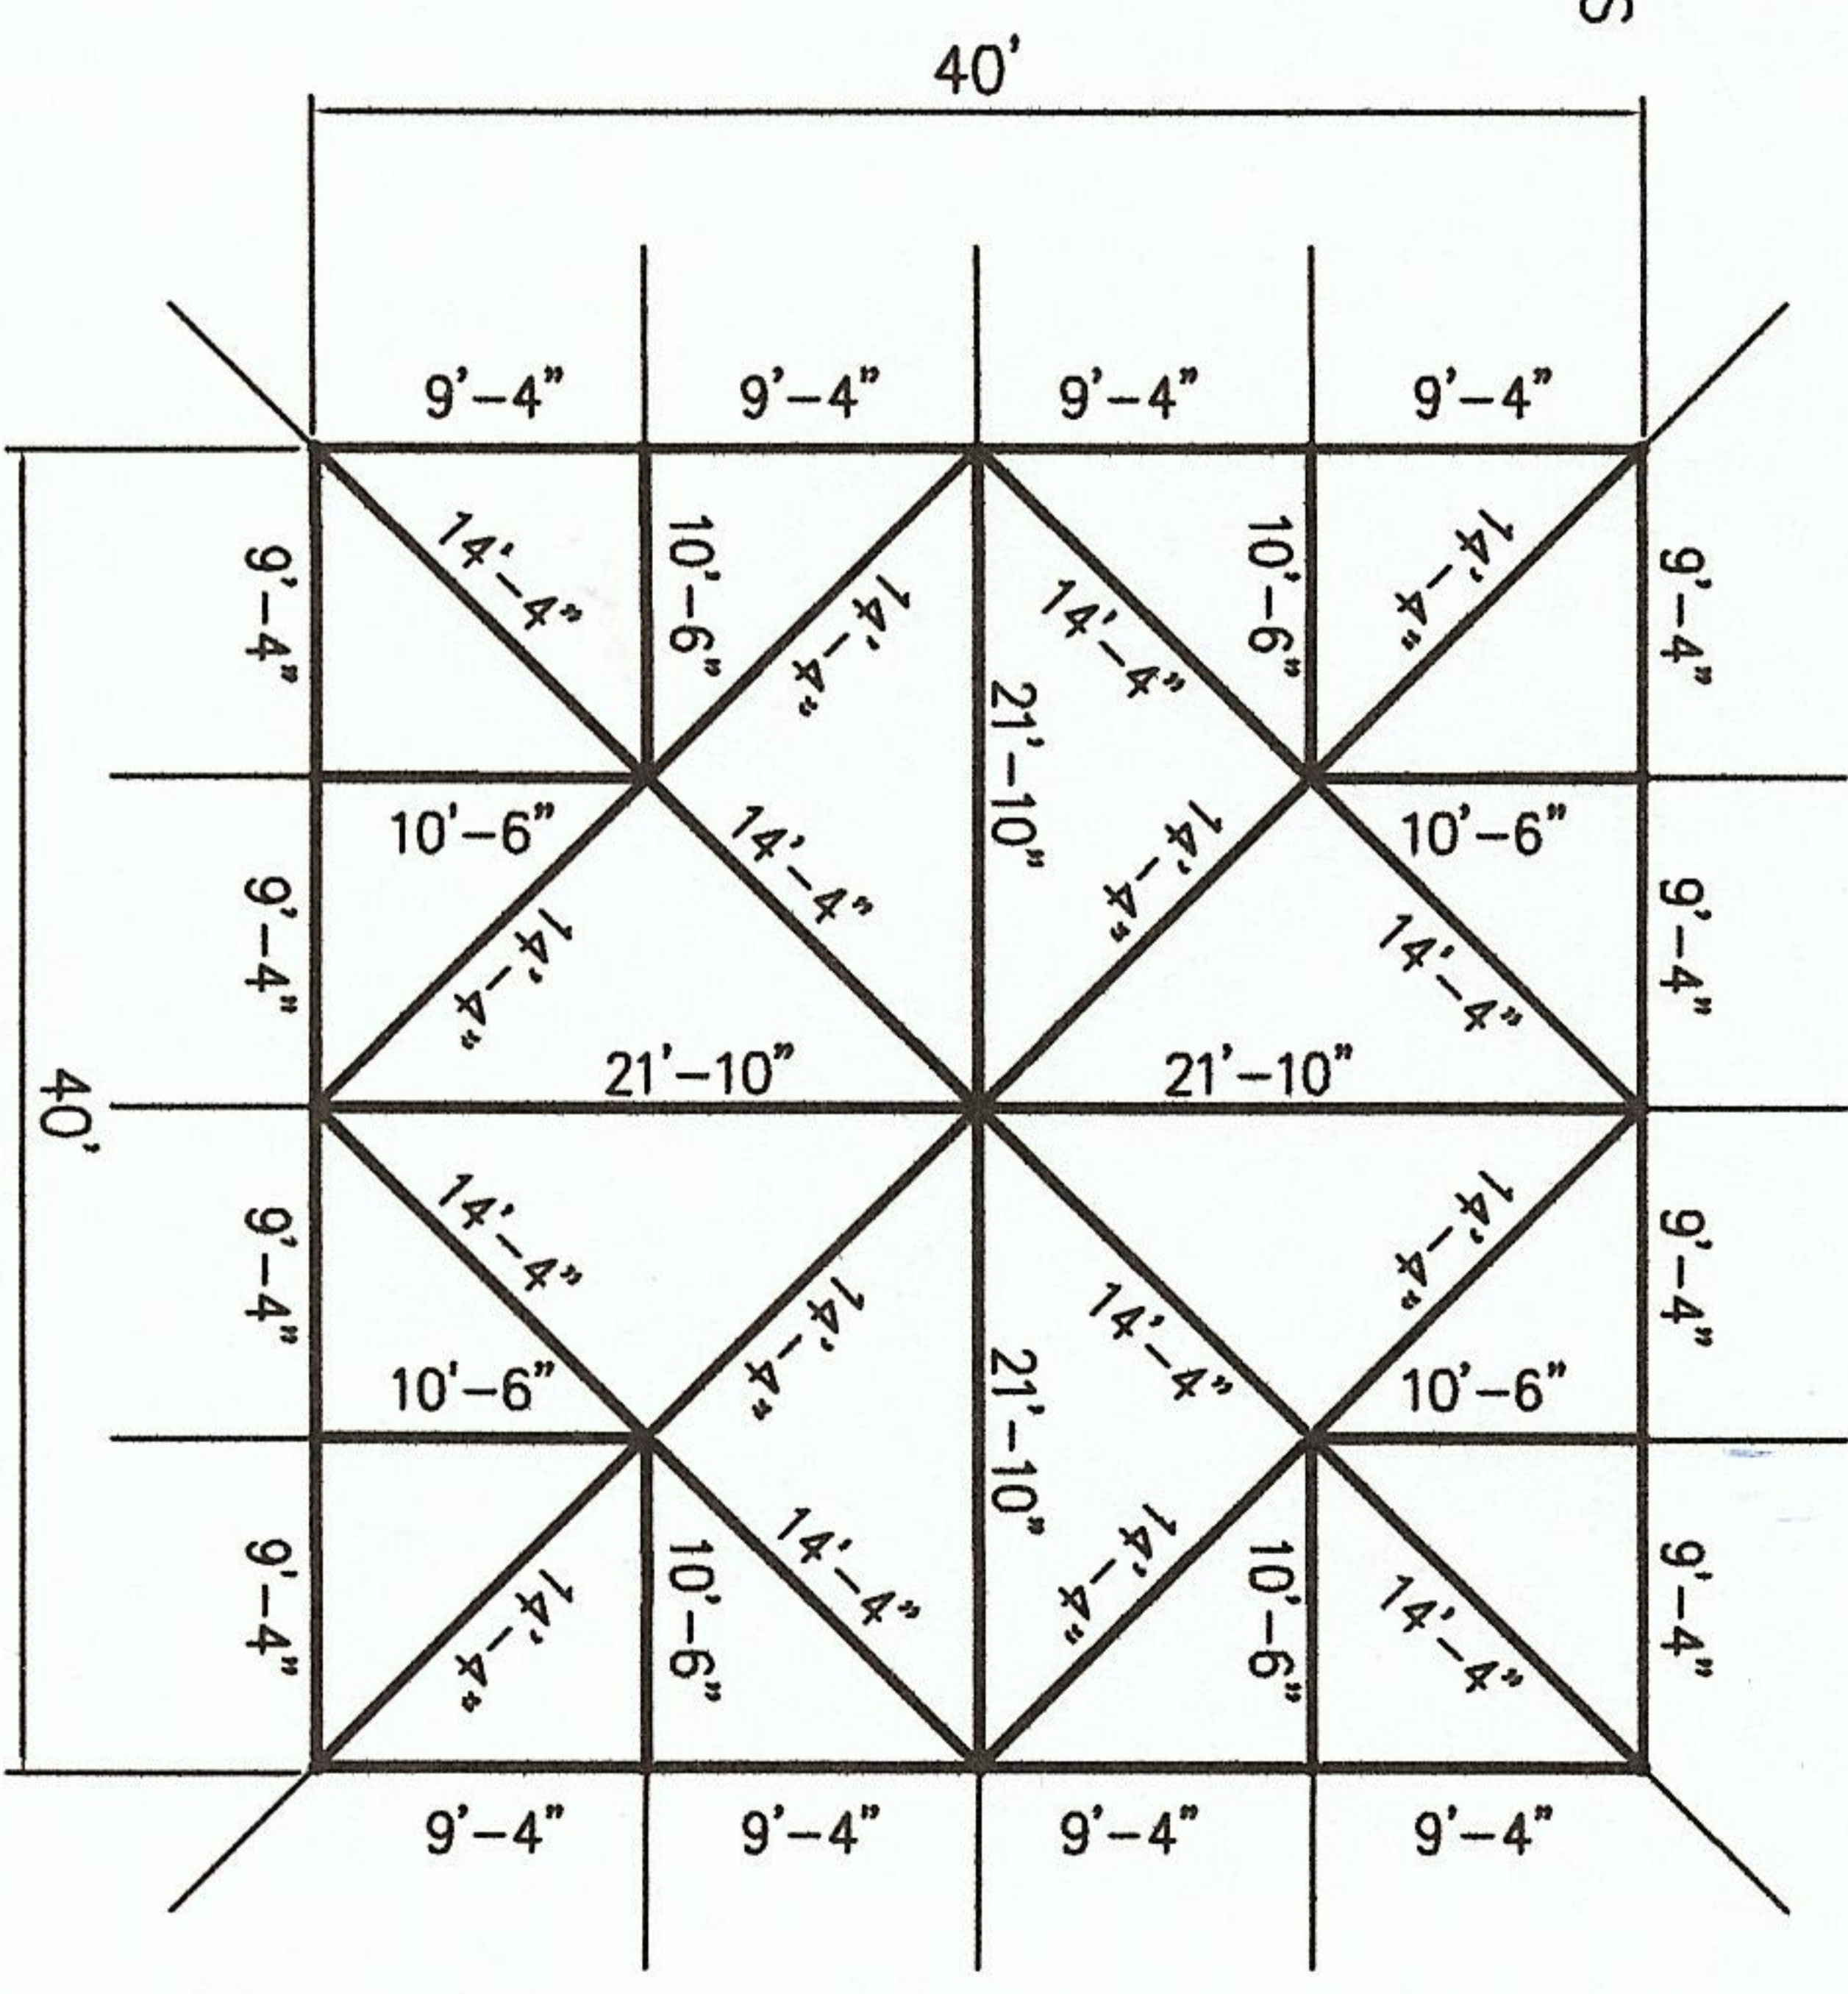

PLAN VIEW

K:\acad files\Frame Tents\DIAGRAMS\40x40x40.dwg, 7/13/2006 3:57:50 PM, pdfFactory.pcs3

<p>ALL DATA AND INFORMATION CONTAINED IN OR DISCLOSED BY THIS DOCUMENT IS CONFIDENTIAL AND PROPRIETARY INFORMATION OF AZTEC TENTS AND ALL RIGHTS THEREIN ARE EXPRESSLY RESERVED. BY ACCEPTING THIS MATERIAL THE RECIPIENT AGREES THAT THIS MATERIAL AND INFORMATION CONTAINED THEREIN IS HELD IN CONFIDENCE AND IN TRUST AND WILL NOT BE COPIED, REPRODUCED WHOLE OR IN PART, NOR ITS CONTENTS REVEALED IN ANY MANNER TO OTHERS, EXCEPT TO MEET THE SPECIFIC PURPOSE FOR WHICH IT WAS DELIVERED.</p>		<p>490 ALASKA AVE. TORRANCE, CA. 90503 (800) 228-3687 - FAX (310) 381-0722</p>		<p>STANDARD</p> <p>FRAME TENT / STANDARD</p> <p>40' W x 40' L</p>				
ENGINEER	CM	DRAWN	KT	PART DESCRIPTION	CODE	SIZE	DRAWING NUMBER	REV
CHECKED	-	DATE	07/12/06	FRAME	AZ4040-	FRAME	0	0