


ISOMETRIC VIEW

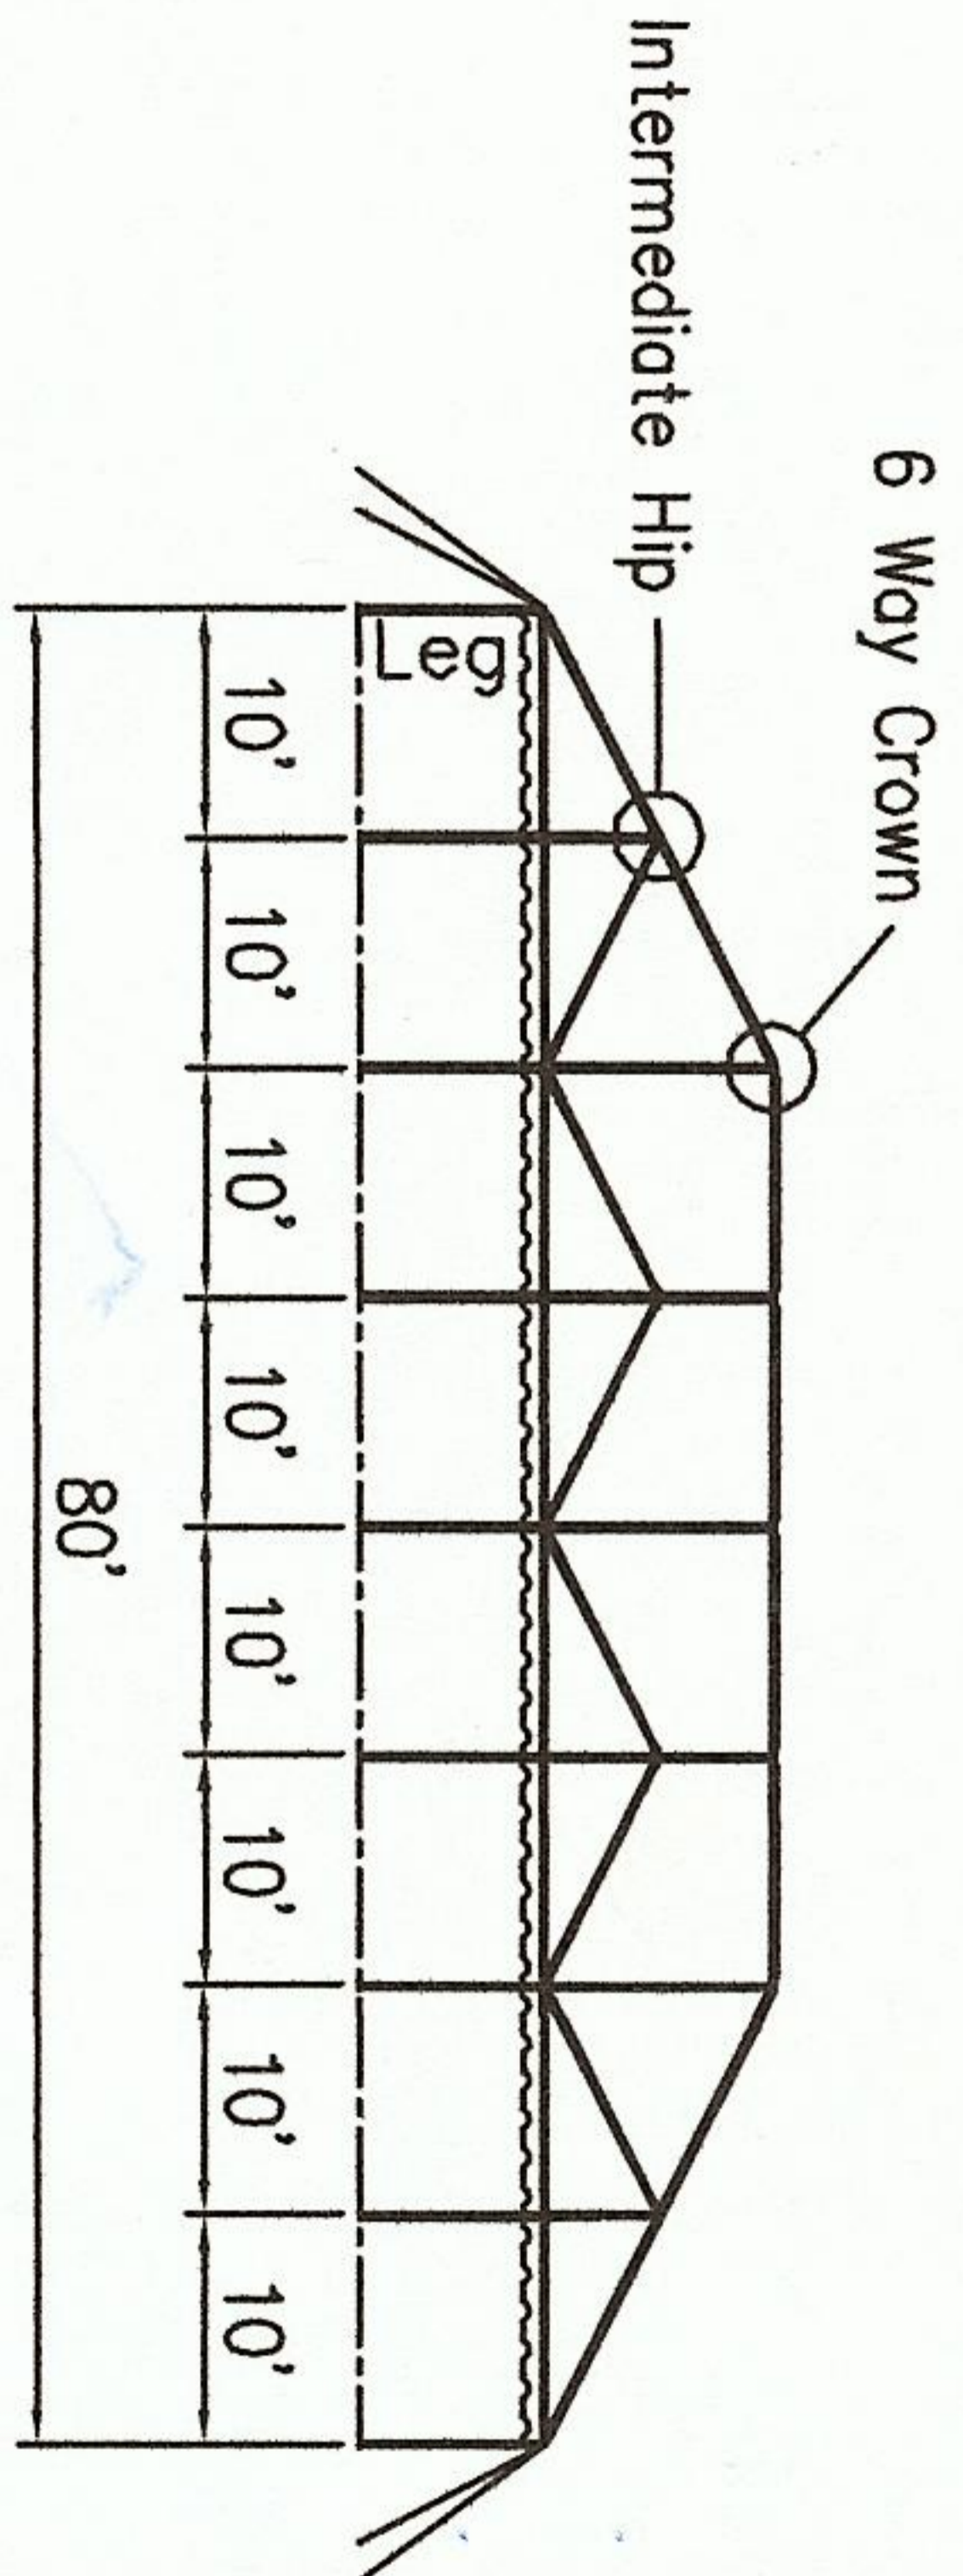

SIDE VIEW

PIPE: 2"

- (24) 6'-8" / 7'-8" / 9'-4" LEGS
- (28) 9'-4" SPREADER
- (8) 10'-6" INTERMEDIATE HIP
- (24) 14'-4" INT HIP
- (12) 21'-10" RAFTER

FITTINGS:

- (4) CORNER
- (2) 6 WAY CROWN
- (3) TOP TEE
- (12) TEE
- (8) SPECIAL TEE
- (4) INTERMEDIATE HIP
- (4) SLIDE INTERMEDIATE
- (5) 40' FRAME CABLE


OPTIONS:

- (192) ASSEMBLY PINS
- (24) STAKES
- (24) ROPES
- (24) BASEPLATES


QWIK TOP:

- (24) RATCHET TENSIONERS
- (24) QWIK BASEPLATES

40' x 80' FRAME TENT

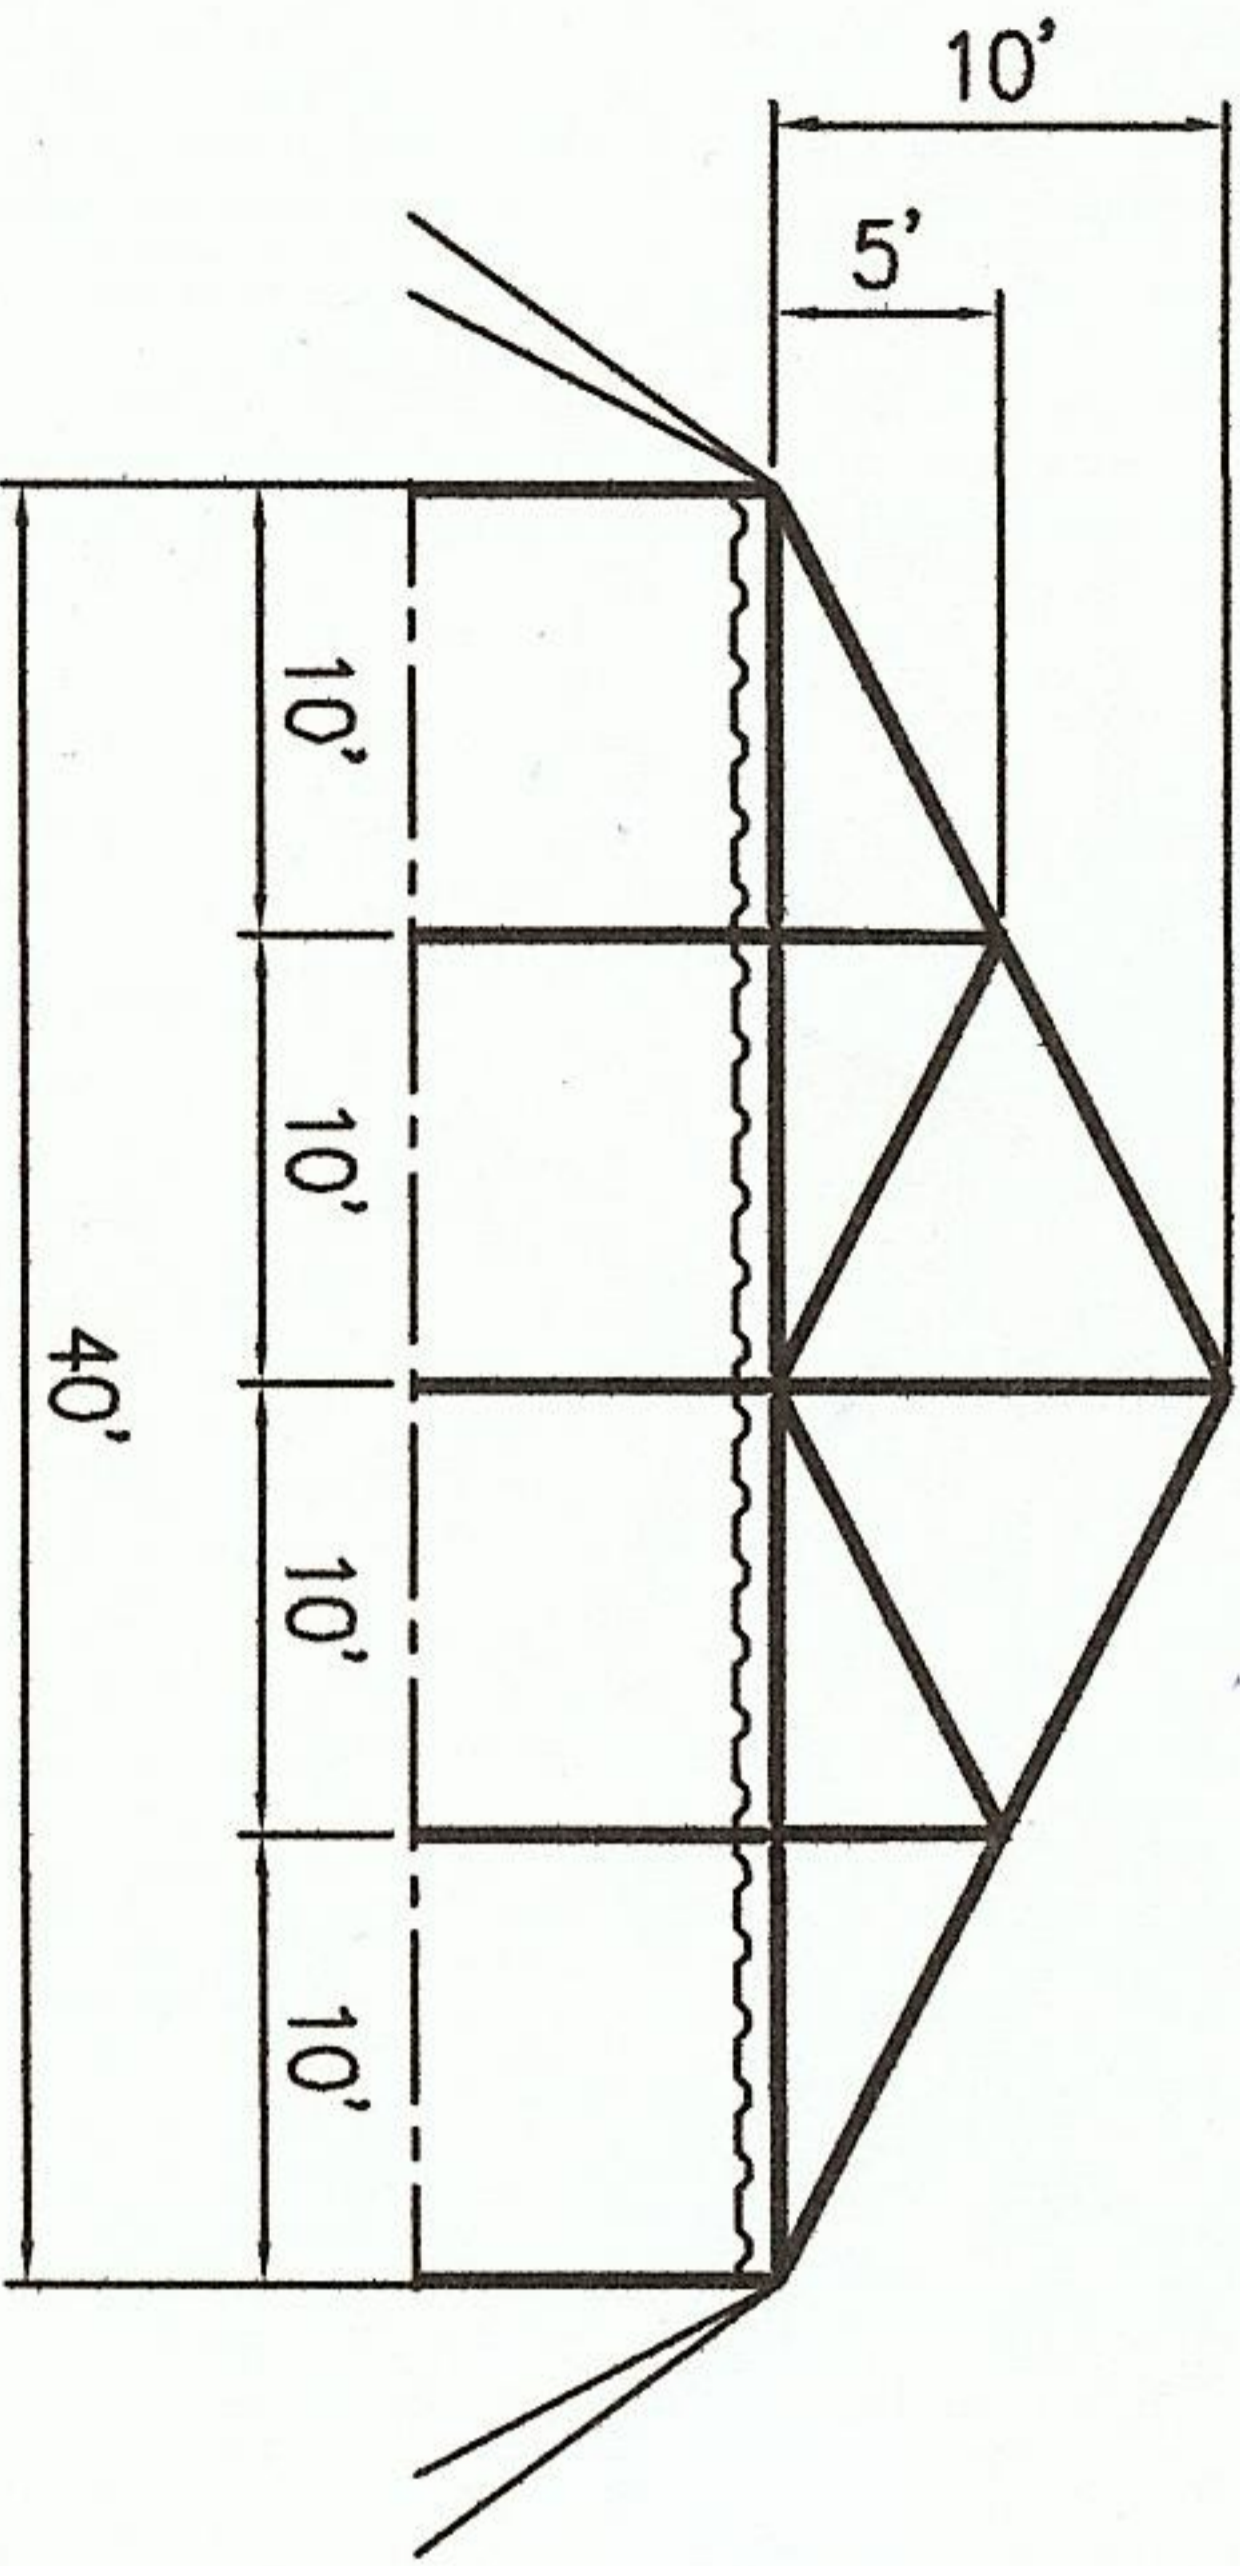

END VIEW

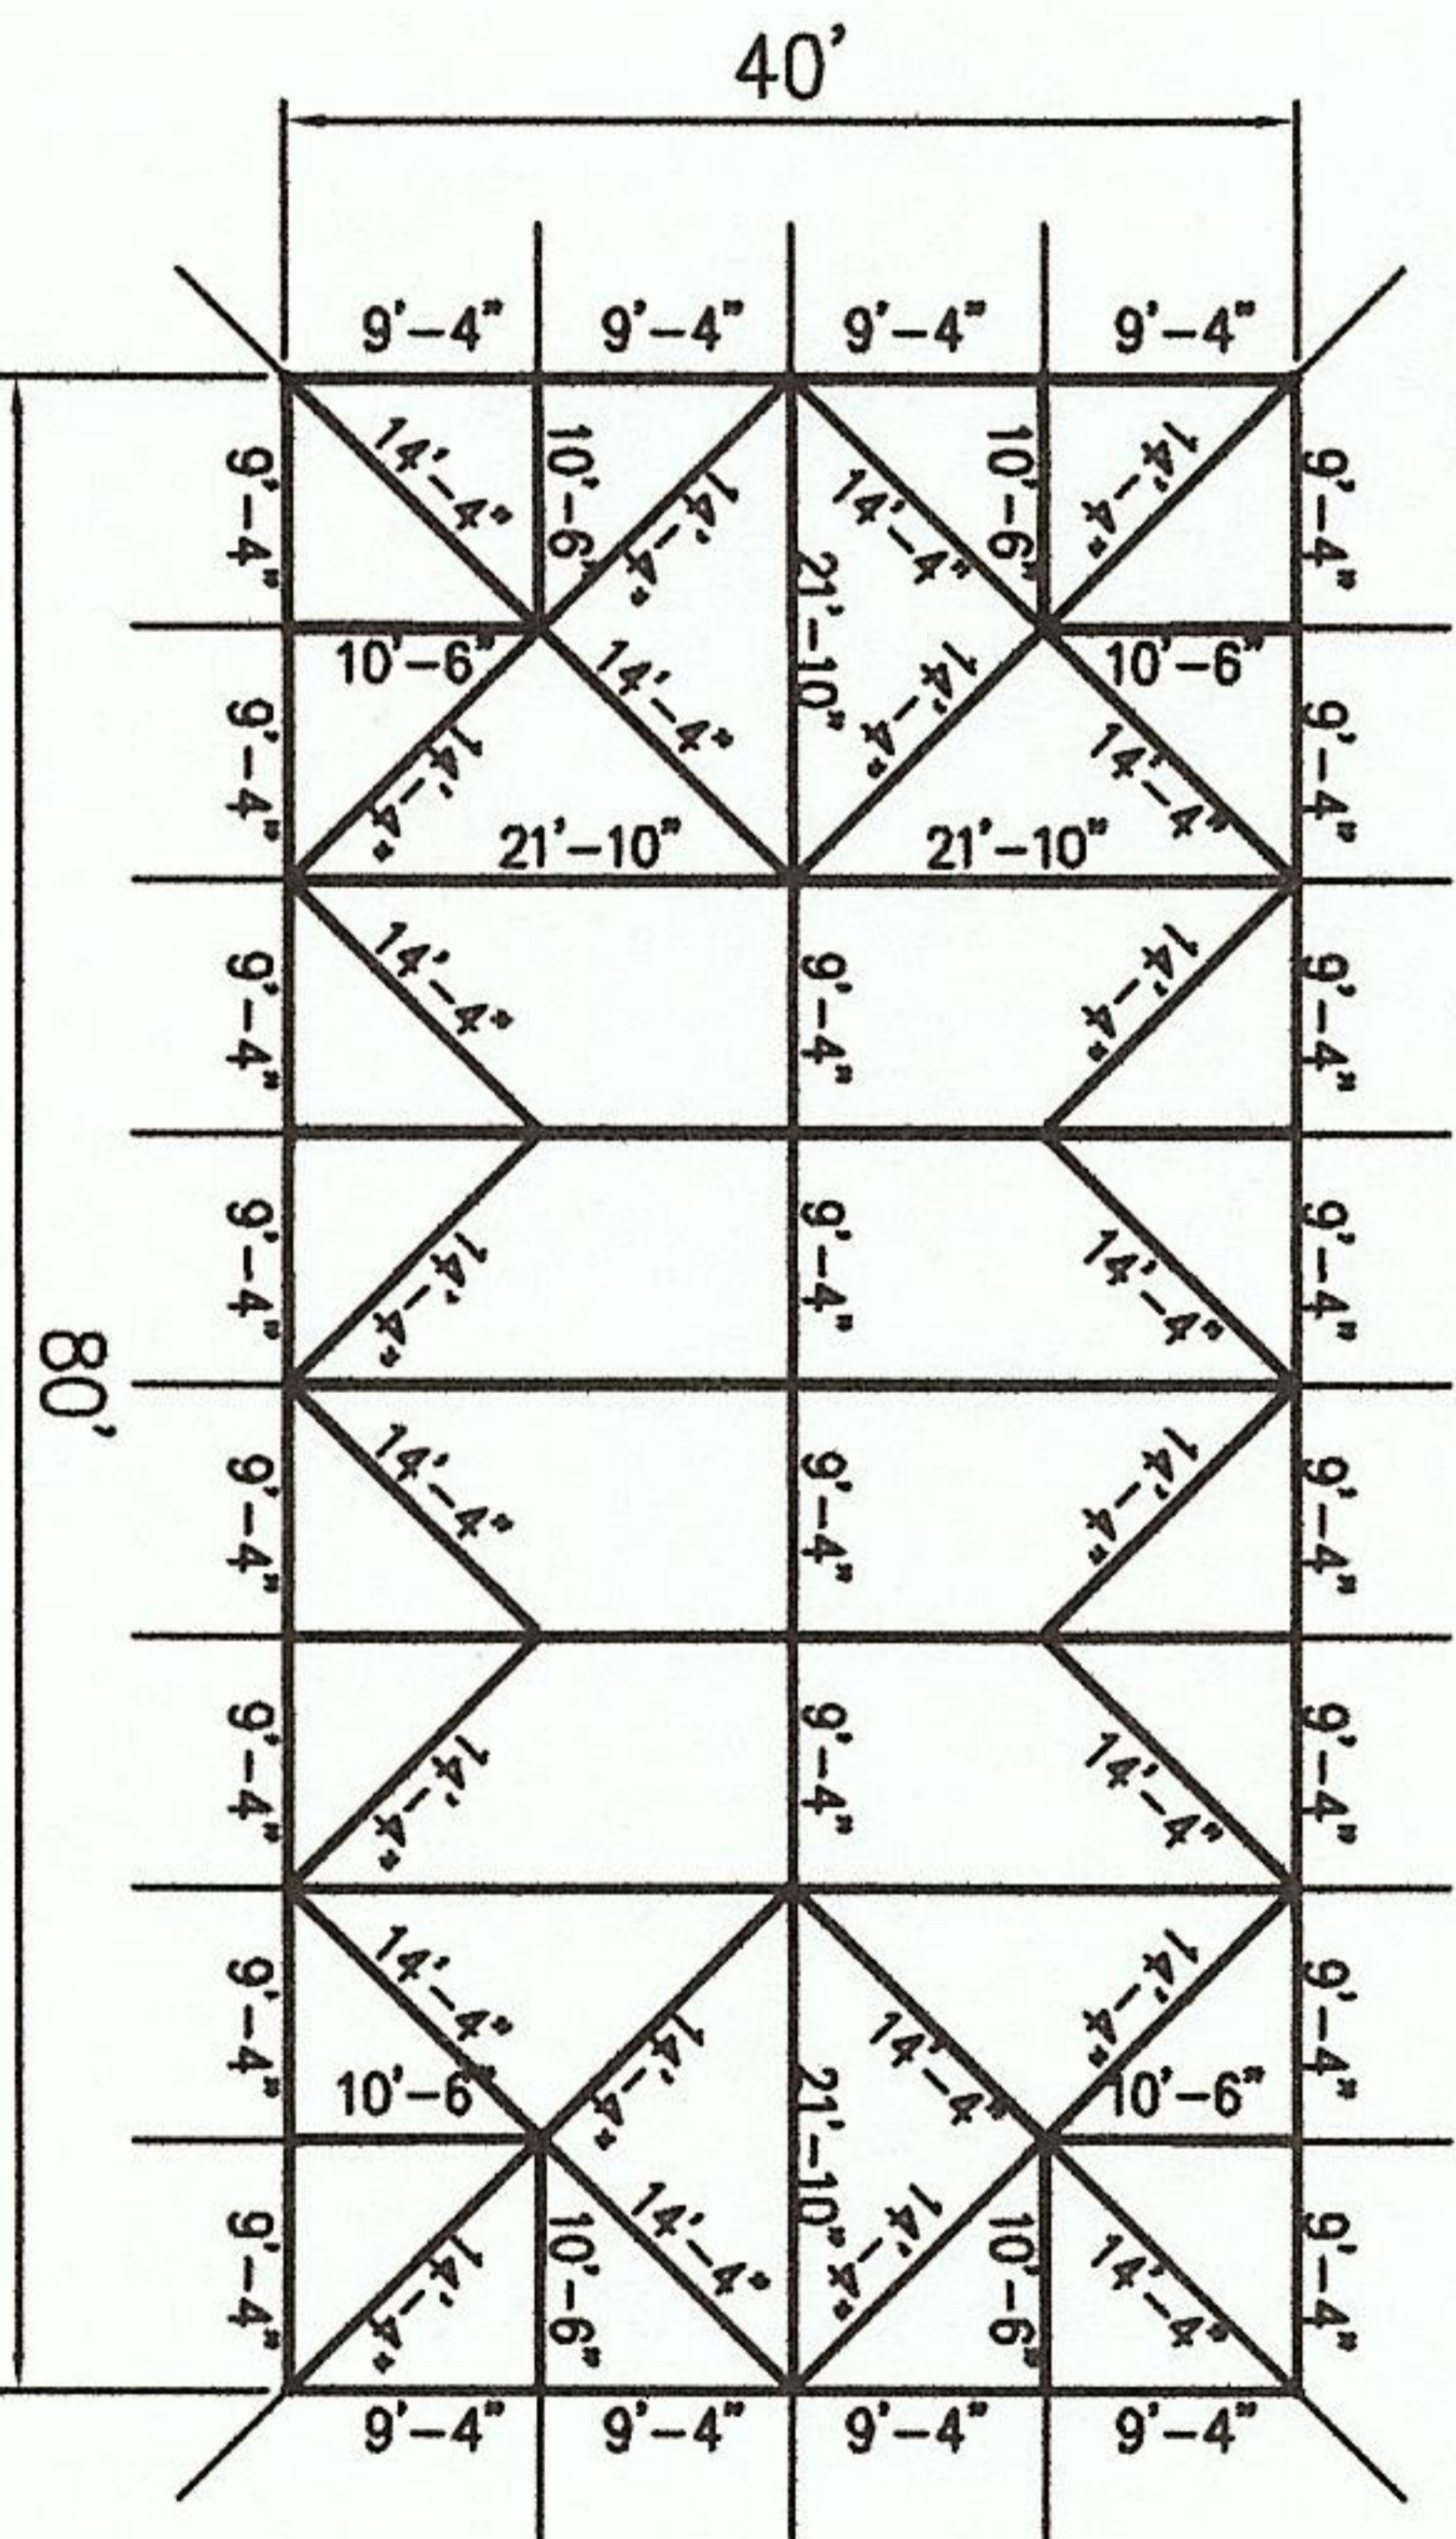

PLAN VIEW

K:\cad files\Fram Tent\DIAGRAMS\40x40x80.dwg, 2/22/2007 1:38:56 PM, pdfFactory.pcs

ALL DATA AND INFORMATION CONTAINED IN OR DISCLOSED BY THIS DOCUMENT IS CONFIDENTIAL AND PROPRIETARY INFORMATION OF AZTEC TENTS AND ALL RIGHTS THEREIN ARE EXPRESSLY RESERVED. BY ACCEPTING THIS MATERIAL THE RECIPIENT AGREES THAT THIS MATERIAL AND INFORMATION CONTAINED THEREIN IS HELD IN CONFIDENCE AND IN TRUST AND WILL NOT BE COPIED, REPRODUCED WHOLE OR IN PART, NOR ITS CONTENTS REVEALED IN ANY MANNER TO OTHERS, EXCEPT TO MEET THE SPECIFIC PURPOSE FOR WHICH IT WAS DELIVERED.



490 ALASKA AVE. TORRANCE, CA. 90503  
(800) 228-3687 - FAX (310) 381-0722

ENGINEER CM DRAWN KT  
CHECKED - DATE 02/22/07

STANDARD

FRAME TENT / STANDARD  
40' W x 80' L

PART DESCRIPTION	CODE	SIZE	DRAWING NUMBER	REV
FRAME	AZ4080-	FRAME	0	

FRAME TENTS\DIAGRAMS\40x\40x80 022207 1335